
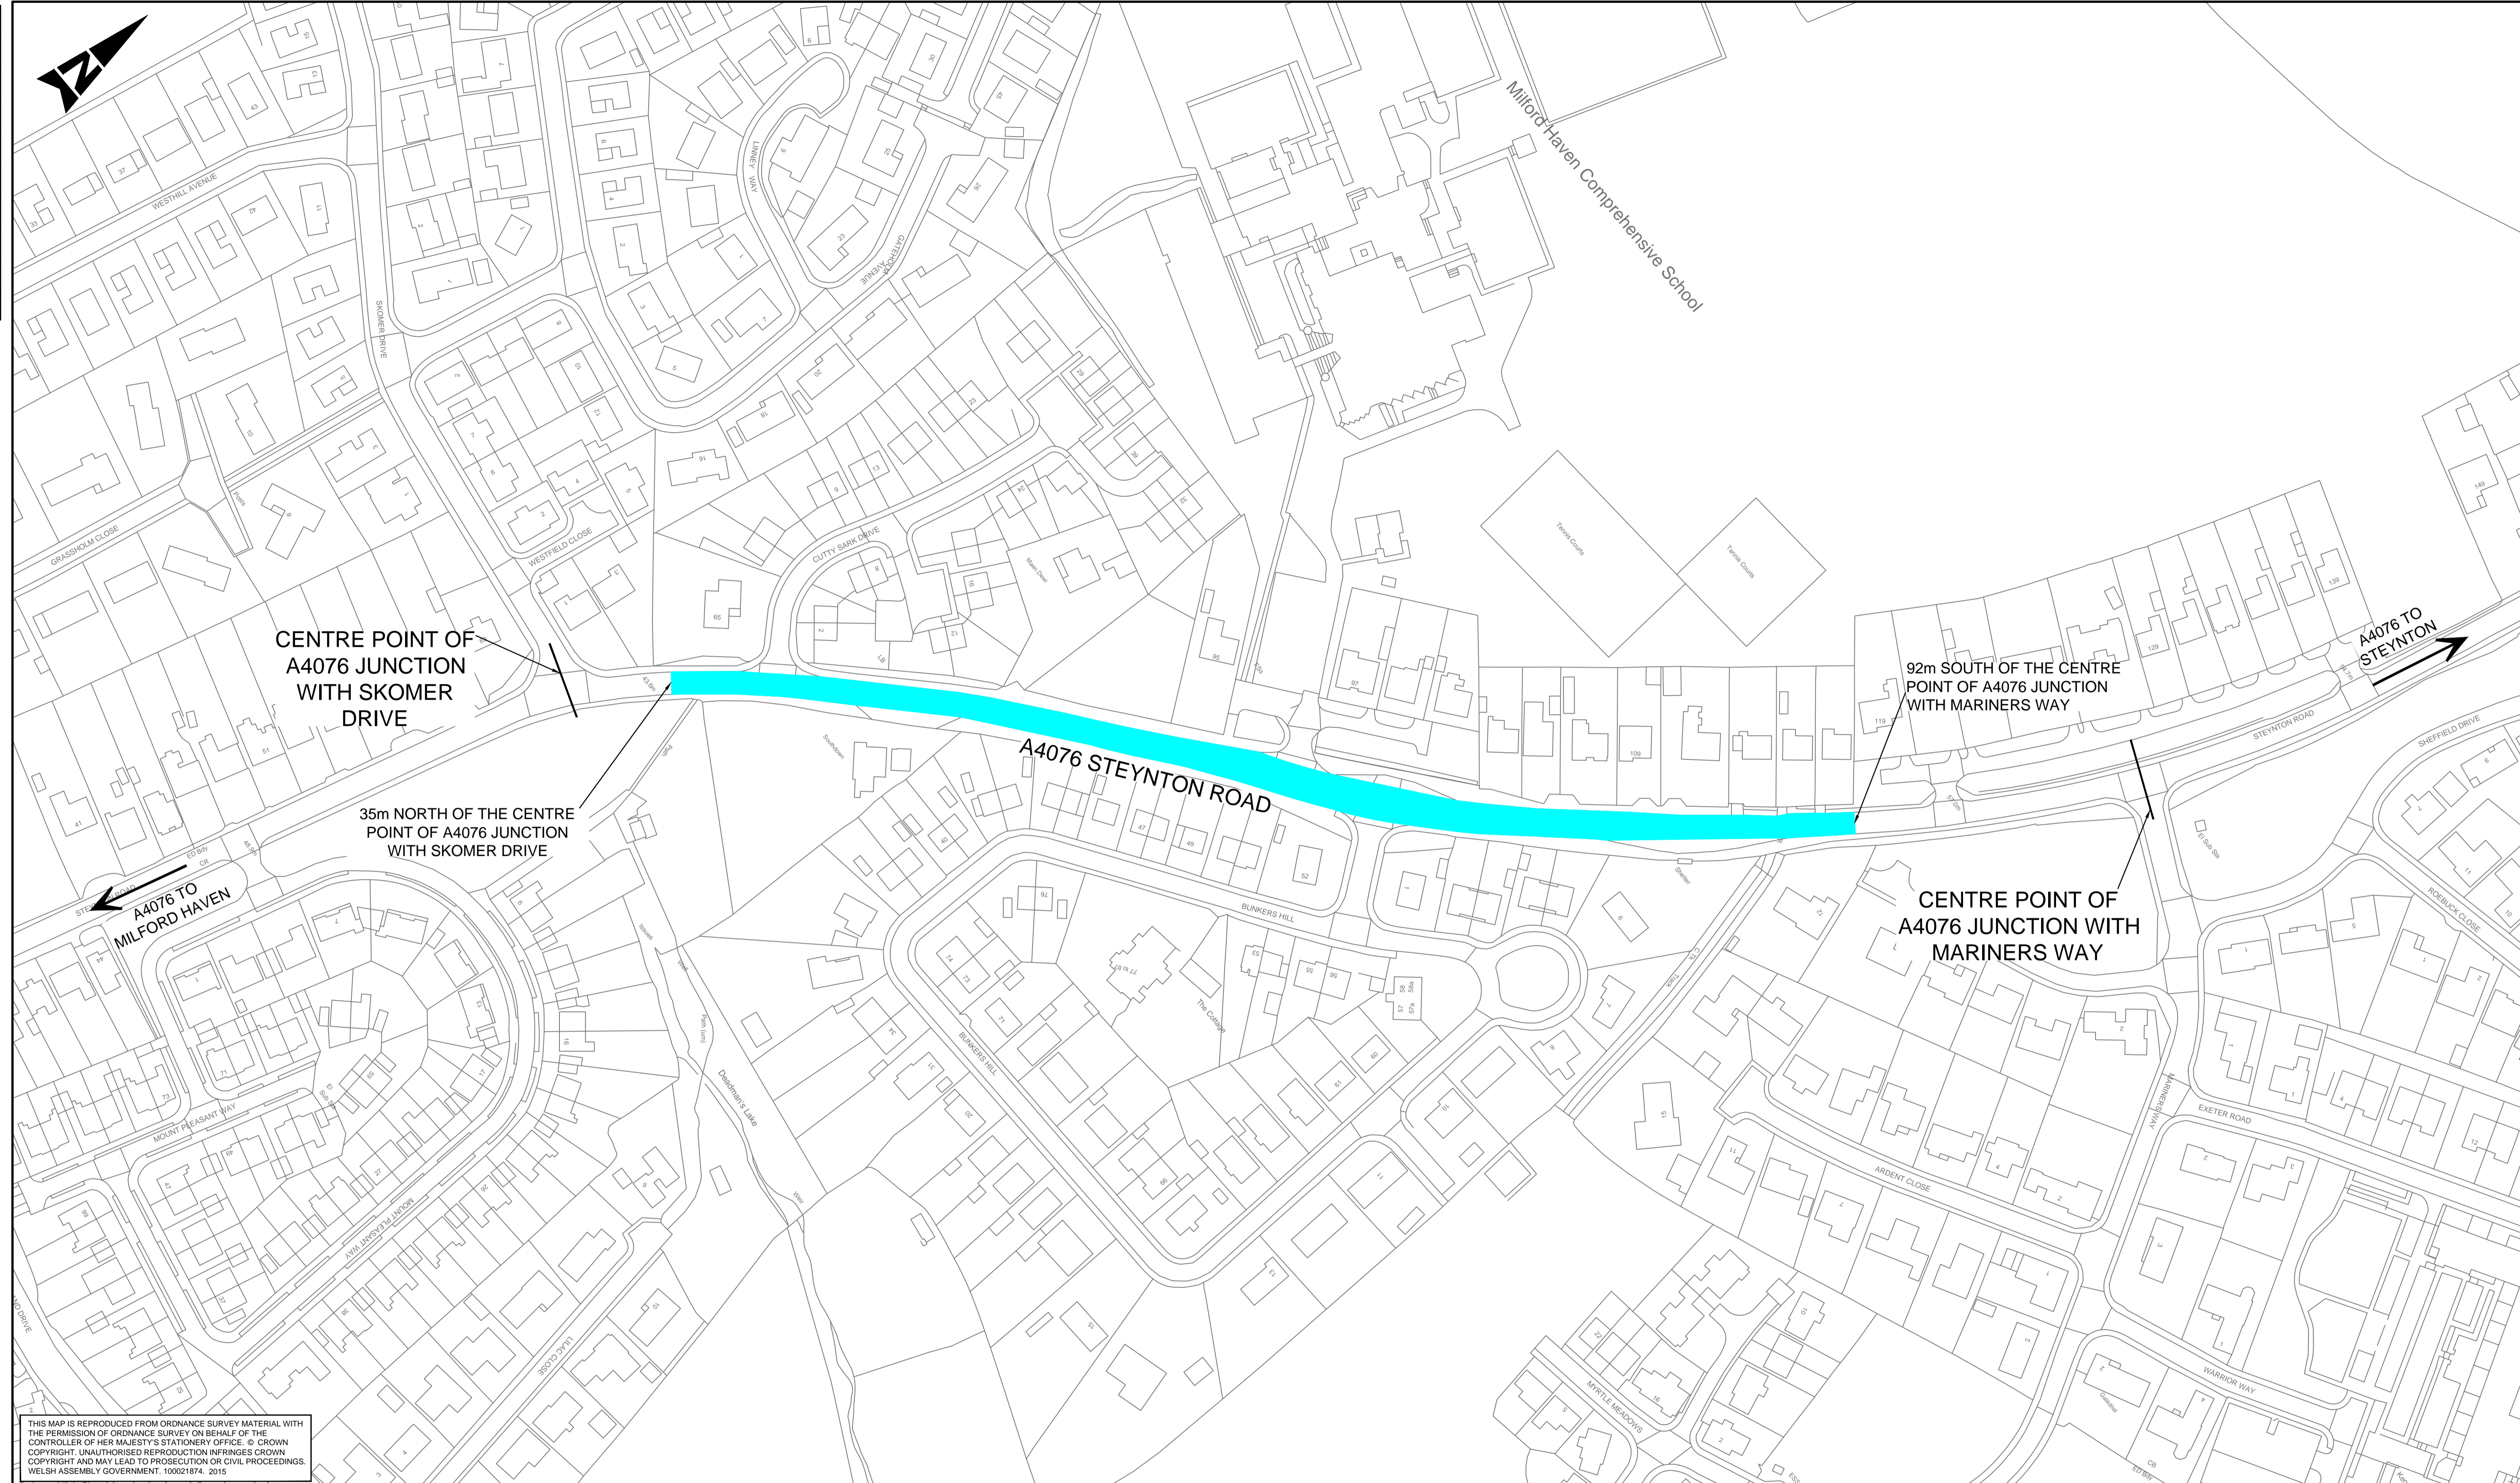


100
0 10
Millimetres

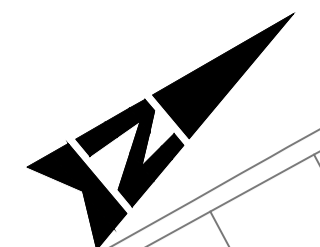

CENTRE POINT OF
A4076 JUNCTION
WITH SKOMER
DRIVE

35m NORTH OF THE CENTRE
POINT OF A4076 JUNCTION
WITH SKOMER DRIVE

A4076 STEYNTON ROAD

92m SOUTH OF THE CENTRE
POINT OF A4076 JUNCTION
WITH MARINERS WAY

CENTRE POINT OF
A4076 JUNCTION WITH
MARINERS WAY

A4076 TO
STEYNTON

A4076 TO
MILFORD HAVEN

THIS MAP IS REPRODUCED FROM ORDNANCE SURVEY MATERIAL WITH THE PERMISSION OF ORDNANCE SURVEY ON BEHALF OF THE CONTROLLER OF HER MAJESTY'S STATIONERY OFFICE. © CROWN COPYRIGHT. UNAUTHORISED REPRODUCTION INFRINGES CROWN COPYRIGHT AND MAY LEAD TO PROSECUTION OR CIVIL PROCEEDINGS. WELSH ASSEMBLY GOVERNMENT. 100021874. 2015

- GENERAL NOTES:**
- ALL DIMENSIONS ARE IN METRES UNLESS NOTES OTHERWISE.
 - ONLY WRITTEN DIMENSIONS SHALL BE USED, DO NOT SCALE.

KEY:

PROPOSED LENGTH OF CARRIAGEWAY TO WHICH THE PART TIME 20mph SPEED LIMIT APPLIES

SAFETY, HEALTH AND ENVIRONMENTAL INFORMATION						
In addition to the hazards/risks normally associated with the types of work detailed on this drawing, note the following:						
CONSTRUCTION						
PROXIMITY TO HIGH SPEED TRAFFIC AND STATUTORY UTILITY PLANT.						
MAINTENANCE/CLEANING						
NONE						
DECOMMISSIONING/DEMOLITION						
NONE						
It is assumed that all works will be carried out by a competent contractor working, where appropriate, to an approved method statement						
Rev.	Date	Description	By	CHK'd	App'd	
P3	21/07/16	MINOR AMENDMENTS	D.K.	C.D.	D.B.	
P2	08/12/15	MINOR AMENDMENT	A.J.	C.D.	D.B.	
P1	02/09/15	FIRST ISSUE	A.J.	C.D.	D.B.	

Drawing Status: **FOR INFORMATION**

ATKINS

West Glamorgan House
12, Orchard Street
Swansea
SA1 5AD

Tel: +44 (0) 1792 641172
Fax: +44 (0) 1792 472019

Copyright © Atkins Limited (2016) www.atkinsglobal.com

Client: Yn gweithio ar ran **Llywodraeth Cymru** Working on behalf of the **Welsh Government**

Subsidiary: **S2**

Project Title: SRTRS PART TIME 20mph SPEED LIMIT A4076 MILFORD HAVEN				
Drawing Title: EXTENT OF A4076 PERMANENT TRAFFIC RESTRICTIONS				
Scale: 1:1000	Designed: B.K.	Drawn: A.J.	Checked: J.R.	Authorised: D.B.
Original Size: A1	Date: 02/09/15	Date: 02/09/15	Date: 02/09/15	Date: 02/09/15
Drawing Number: JR03-101-ATK-HGN-SWTRA-DR-D-0604				Revision: P 3