



NOTES


1. IF IN DOUBT ASK
2. DO NOT SCALE. WRITTEN DIMENSIONS TO BE USED ONLY.
3. THIS DRAWING IS CONFIDENTIAL AND REMAINS THE EXCLUSIVE PROPERTY OF ADAS. DO NOT COPY UNLESS AUTHORISED.

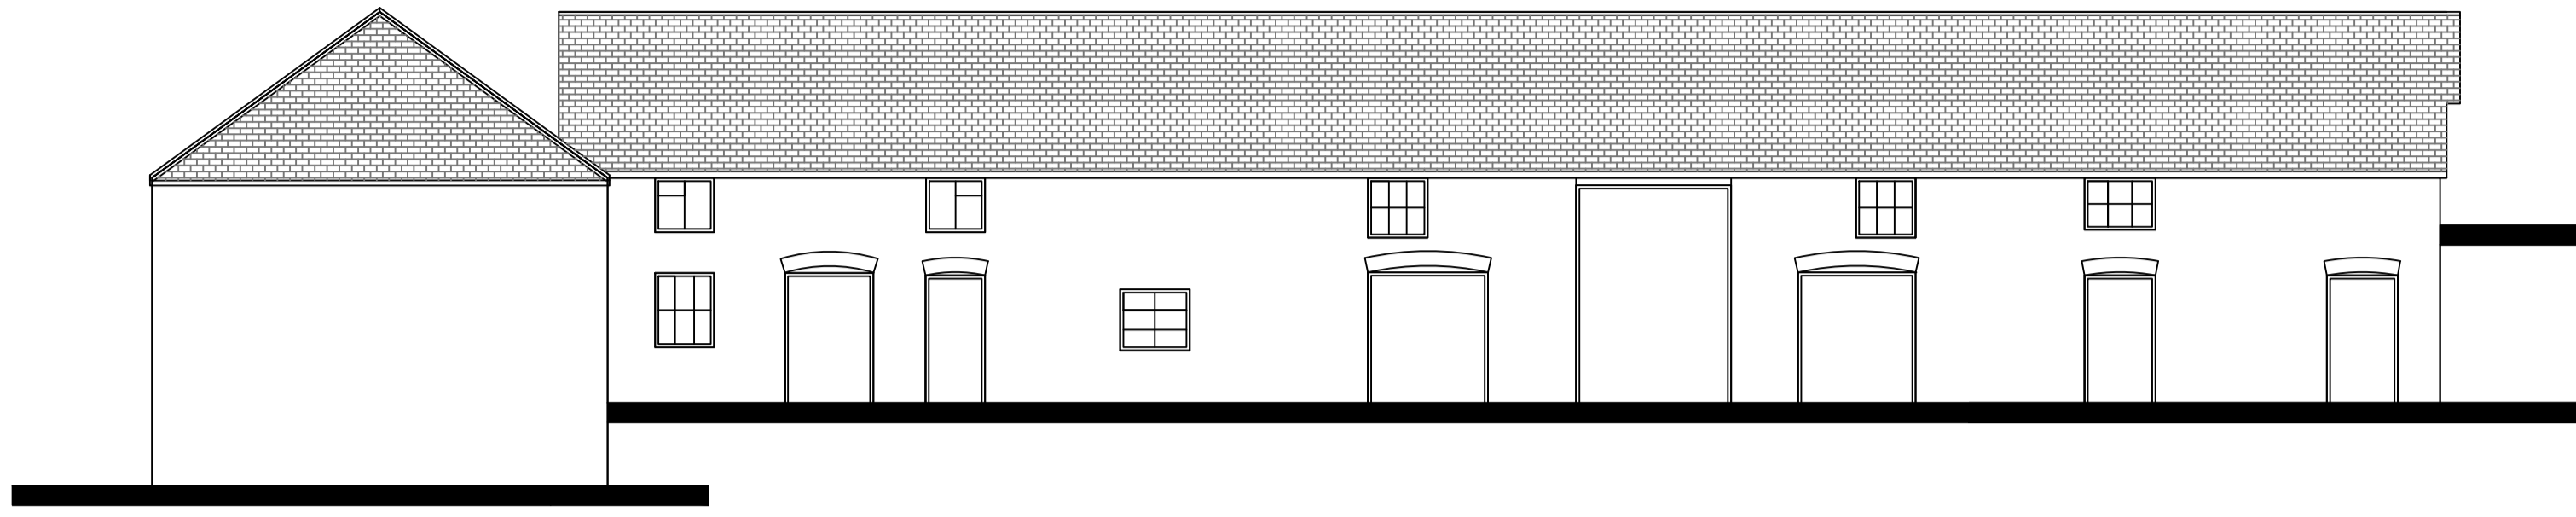


south east elevation

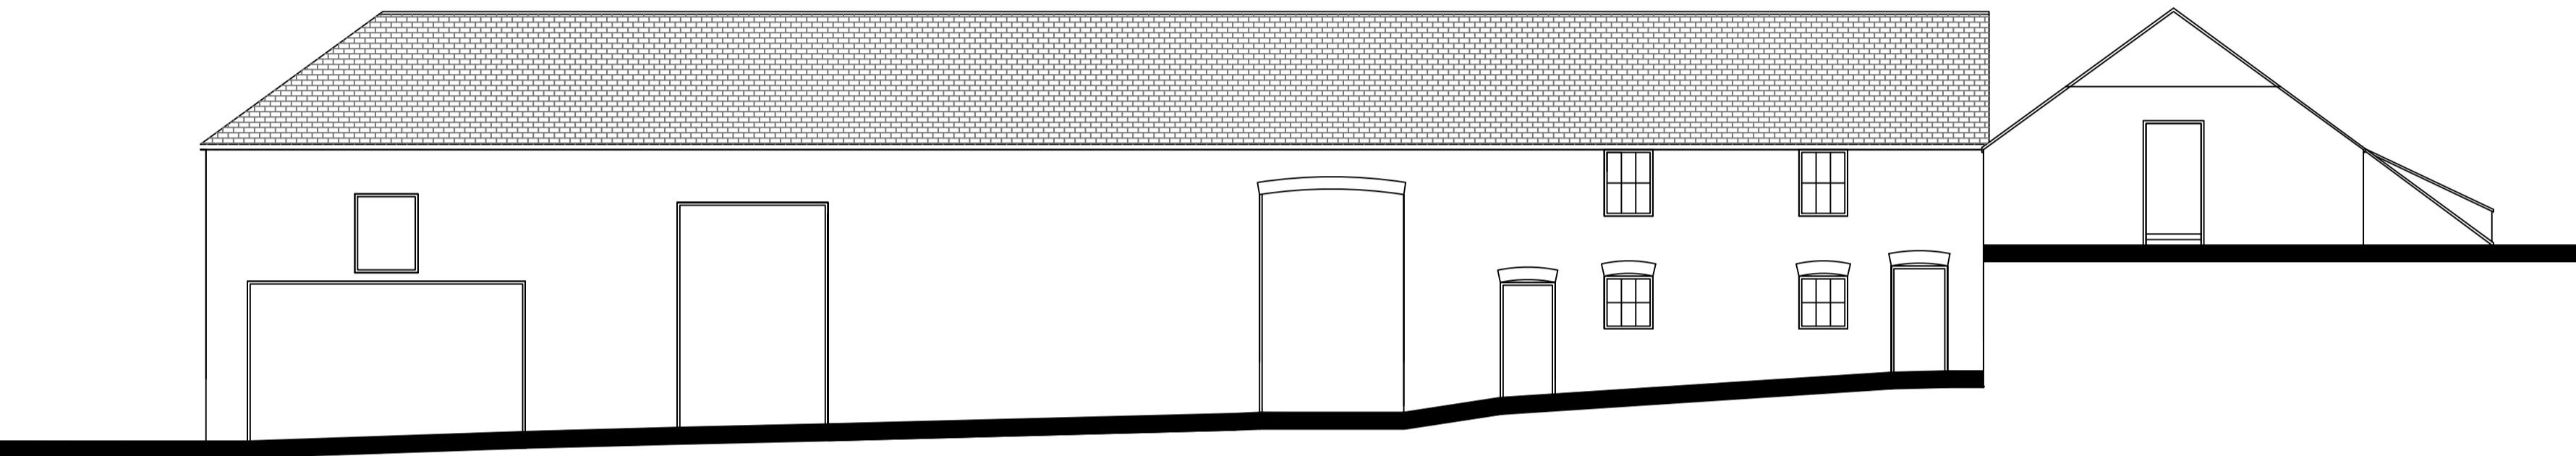

north east elevation

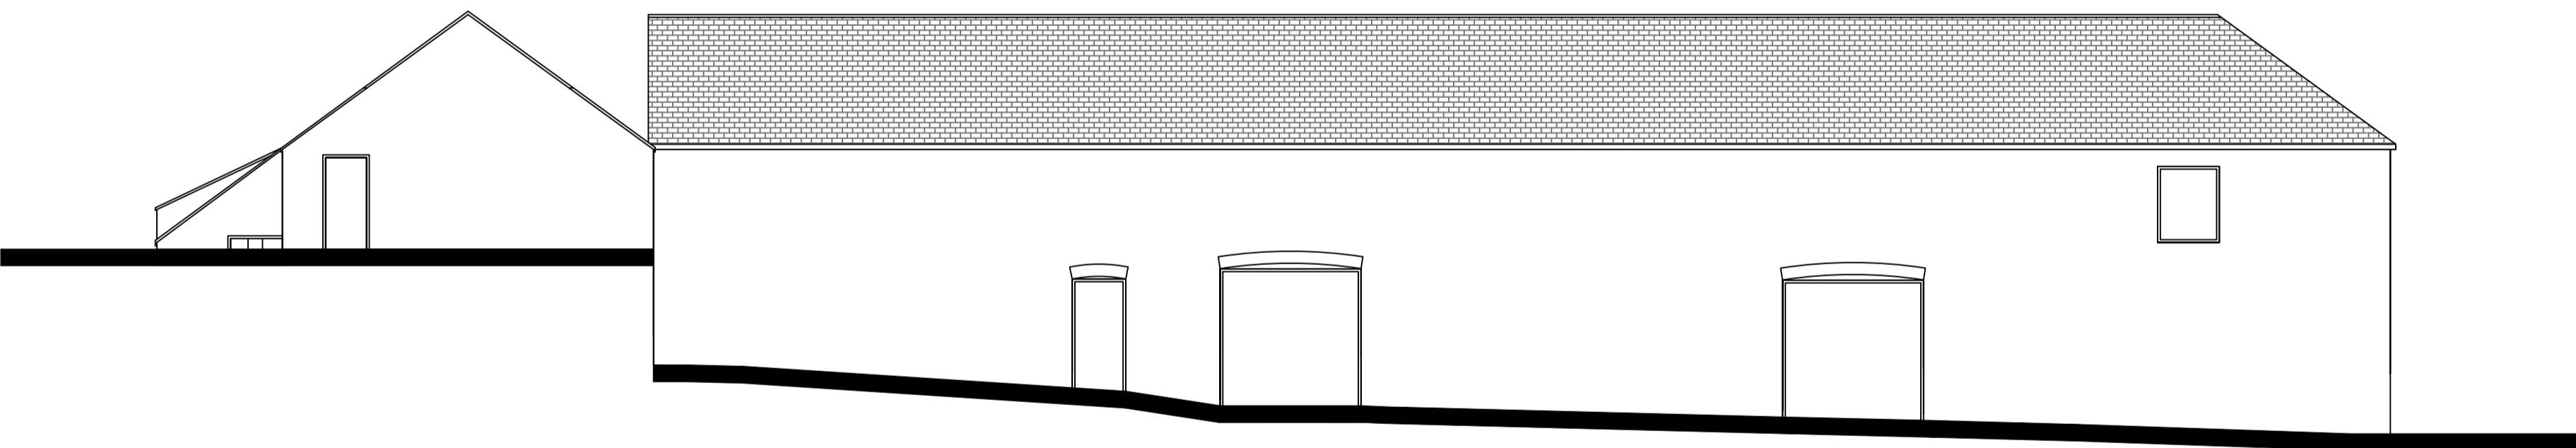

south west elevation

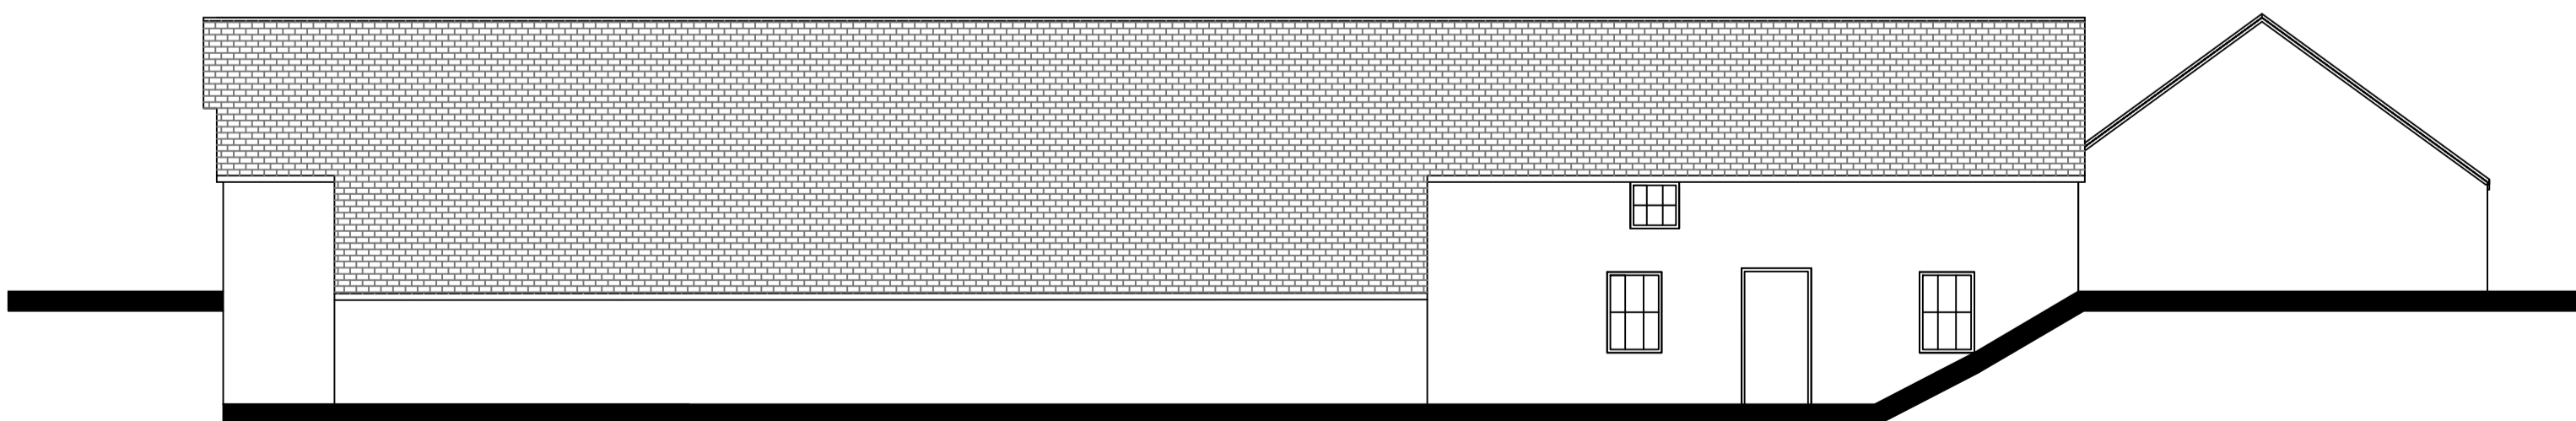

north west elevation

REVISIONS

| No. | Date | Description | Ver. |
|-----|------|-------------|------|
| | | | |
| | | | |
| | | | |

JOB TITLE
Mr&Mrs Edwards
Allygog
Whitemill
Carmarthen
CLIENT

| | |
|-----------------|----------------|
| DATE Dec2015 | SCALE 1:100 |
| ORIGIN | VERIFIED |

DRAWING TITLE
Existing Elevations

| | | |
|-----------|---------------------|------|
| FILE REF. | DRAWING No. P/02 | REV. |
|-----------|---------------------|------|