
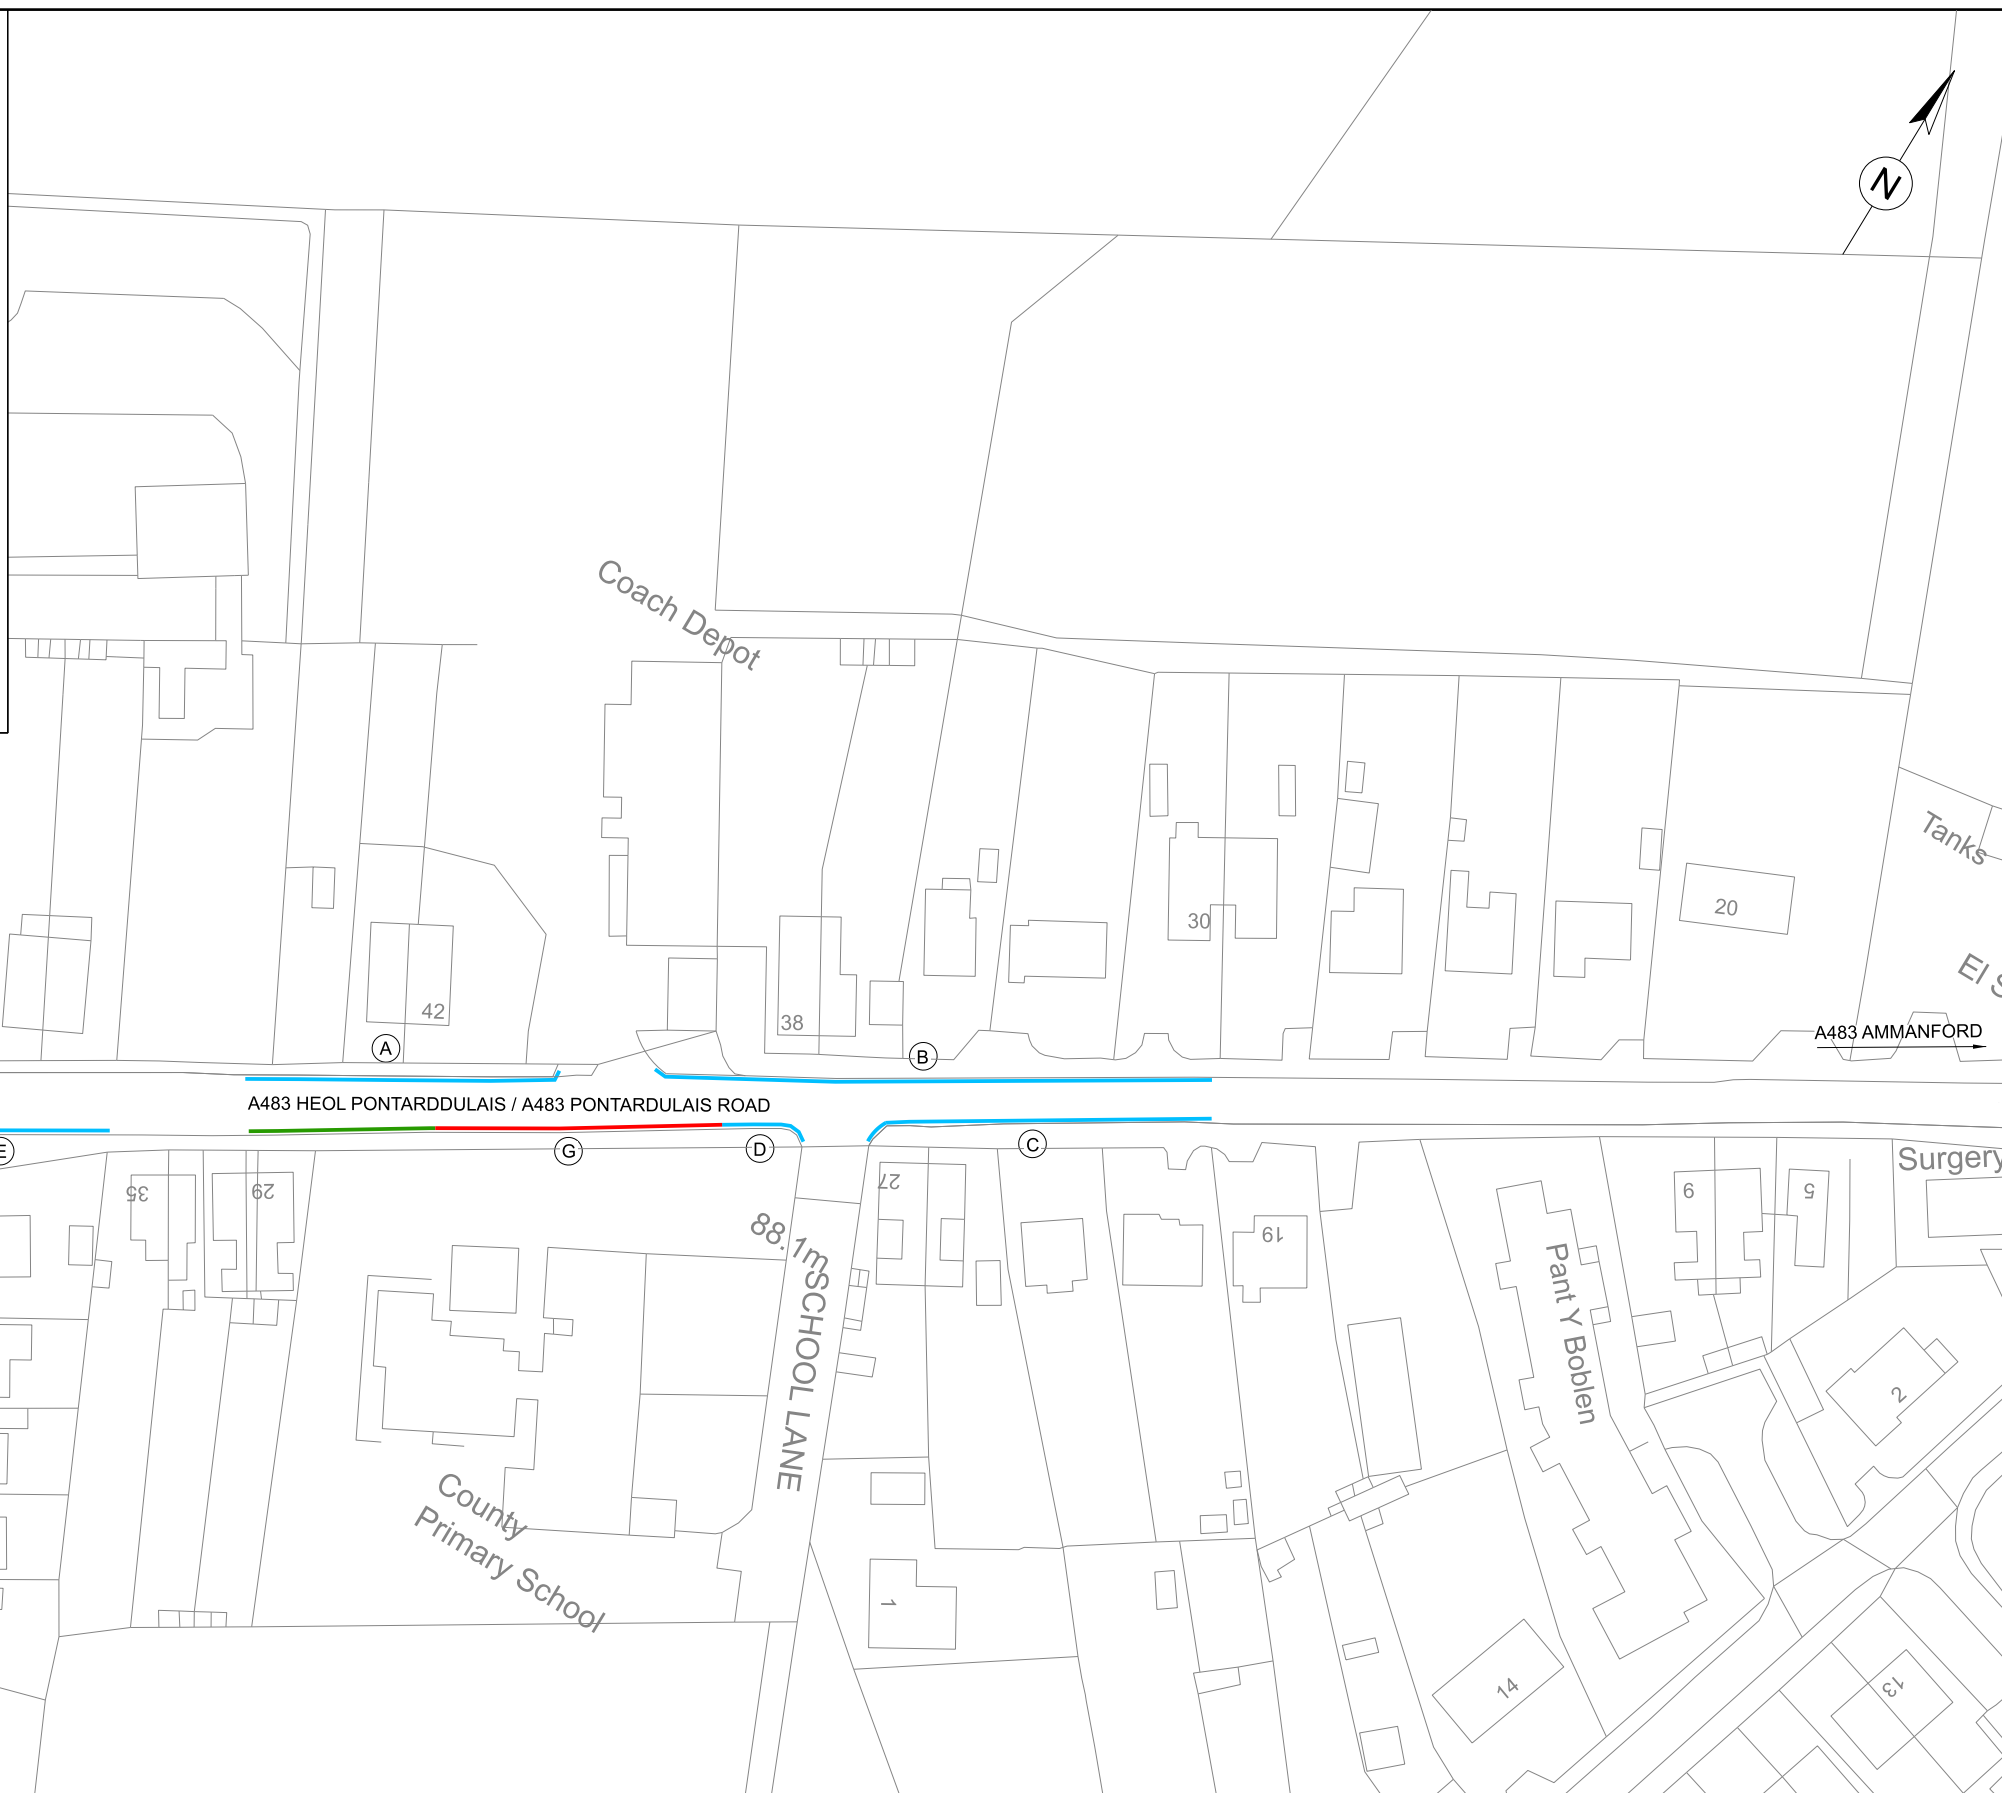


DO NOT SCALE

100  
0 10  
Millimetres

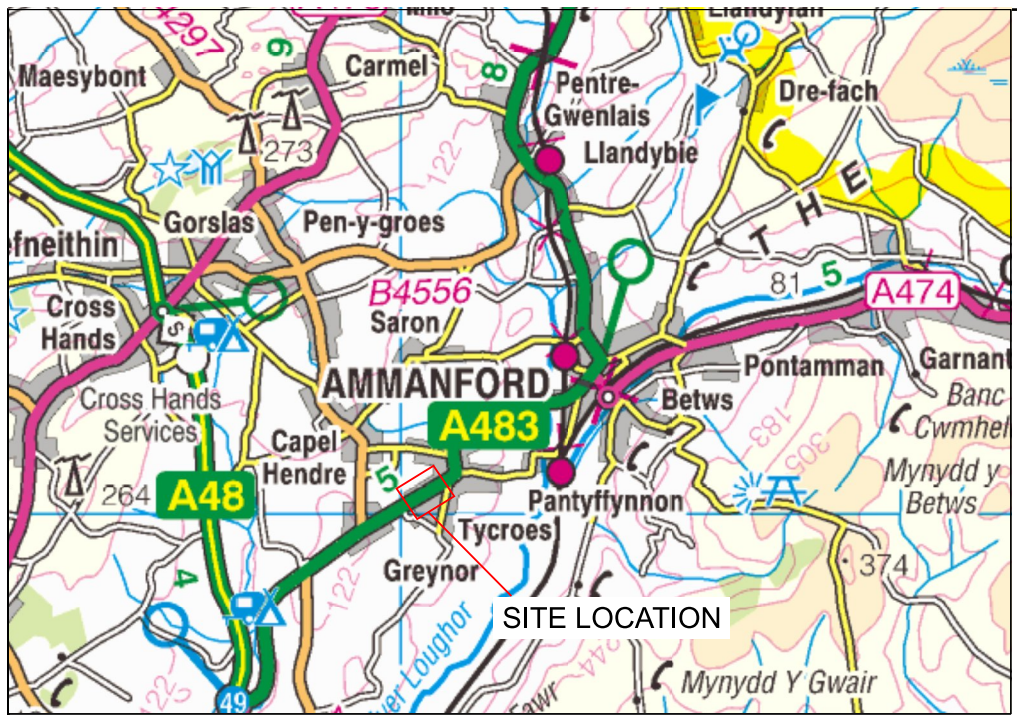

CANOLBWYNT Y CYFFORDD RHING YR A483  
HEOL PONTARDDULAI A PARC DERLYN /  
CENTRE POINT OF JUNCTION BETWEEN A483  
PONTARDULAI ROAD AND DERLYN PARK

THIS MAP IS REPRODUCED FROM ORDNANCE SURVEY MATERIAL WITH THE PERMISSION OF ORDNANCE SURVEY ON BEHALF OF THE CONTROLLER OF HER MAJESTY'S STATIONERY OFFICE. © CROWN COPYRIGHT. UNAUTHORISED REPRODUCTION INFRINGES CROWN COPYRIGHT AND MAY LEAD TO PROSECUTION OR CIVIL PROCEEDINGS. WELSH GOVERNMENT, 100021874, 2020

- GENERAL NOTES:**
- ALL DIMENSIONS ARE IN METRES UNLESS NOTED OTHERWISE.
  - ONLY WRITTEN DIMENSIONS SHALL BE USED, DO NOT SCALE.

- ALLWEDD / KEY:**
- GWAHARDD AROS AR UNRHYW ADEG  
PROHIBITION OF WAITING AT ANY TIME
  - DIM STOPIO AC EITHRIO BYSIAU  
NO STOPPING EXCEPT BUSES
  - DIM STOPIO UNRHYW BRYD - YSGOL CADWCH YN GLIR  
NO STOPPING AT ANY TIME - SCHOOL KEEP CLEAR

**SAFETY, HEALTH AND ENVIRONMENTAL INFORMATION**

Description	Status	Revision	Drawn	Checked	Reviewed	Authorised	Issue Date
In addition to the hazards/risks normally associated with the types of work detailed on this drawing, note the following:							
<b>CONSTRUCTION</b> PROXIMITY TO LIVE TRAFFIC, PRIMARY SCHOOL AND STATUTORY UTILITY PLANT.							
<b>MAINTENANCE/CLEANING</b> NONE							
<b>DECOMMISSIONING/DEMOLITION</b> NONE							
It is assumed that all works will be carried out by a competent contractor working, where appropriate, to an approved method statement.	S2	P01	SW	CG	JR	—	02/04/20

**FOR INFORMATION**

**ATKINS**  
Member of the SNC-Lavalin Group

West Glamorgan House  
12 Orchard Street  
Swansea  
West Glamorgan  
SA1 5AD  
Tel: +44 (0)1792 641172  
Fax: +44 (0)1792 472019  
www.atkinsglobal.com

Client: Ys Gweithio ar ran Llywodraeth Cymru Working on behalf of the Welsh Government

Project Title: **A483 Ysgol Gynradd Tycroes School**

Drawing Title: **CYFYNGIADAU AROS YR A483 HEOL PONTARDDULAI, TY-CROES A483 WAITING RESTRICTIONS PONTARDULAI ROAD, TYCROES**

Drawing Number: **CG04\_801** - ATK - HGN -  
Project: **SWTRA** - DR - CH - 000002

Original Size: **A1** Scale: 1:500 Project Ref. No: 5190021 Sheet: 1 of 1 Rev: **P01**