






Rhoscrowther Windfarm Ltd


Rhoscrowther,
Pembrokeshire, SA71 5TG.

Figure 1.1: Site Plan

-  Site boundary
-  Turbine locations
-  Grid connection point
-  Control building
-  Substation
-  Hardstanding
-  Construction compound
-  Access track

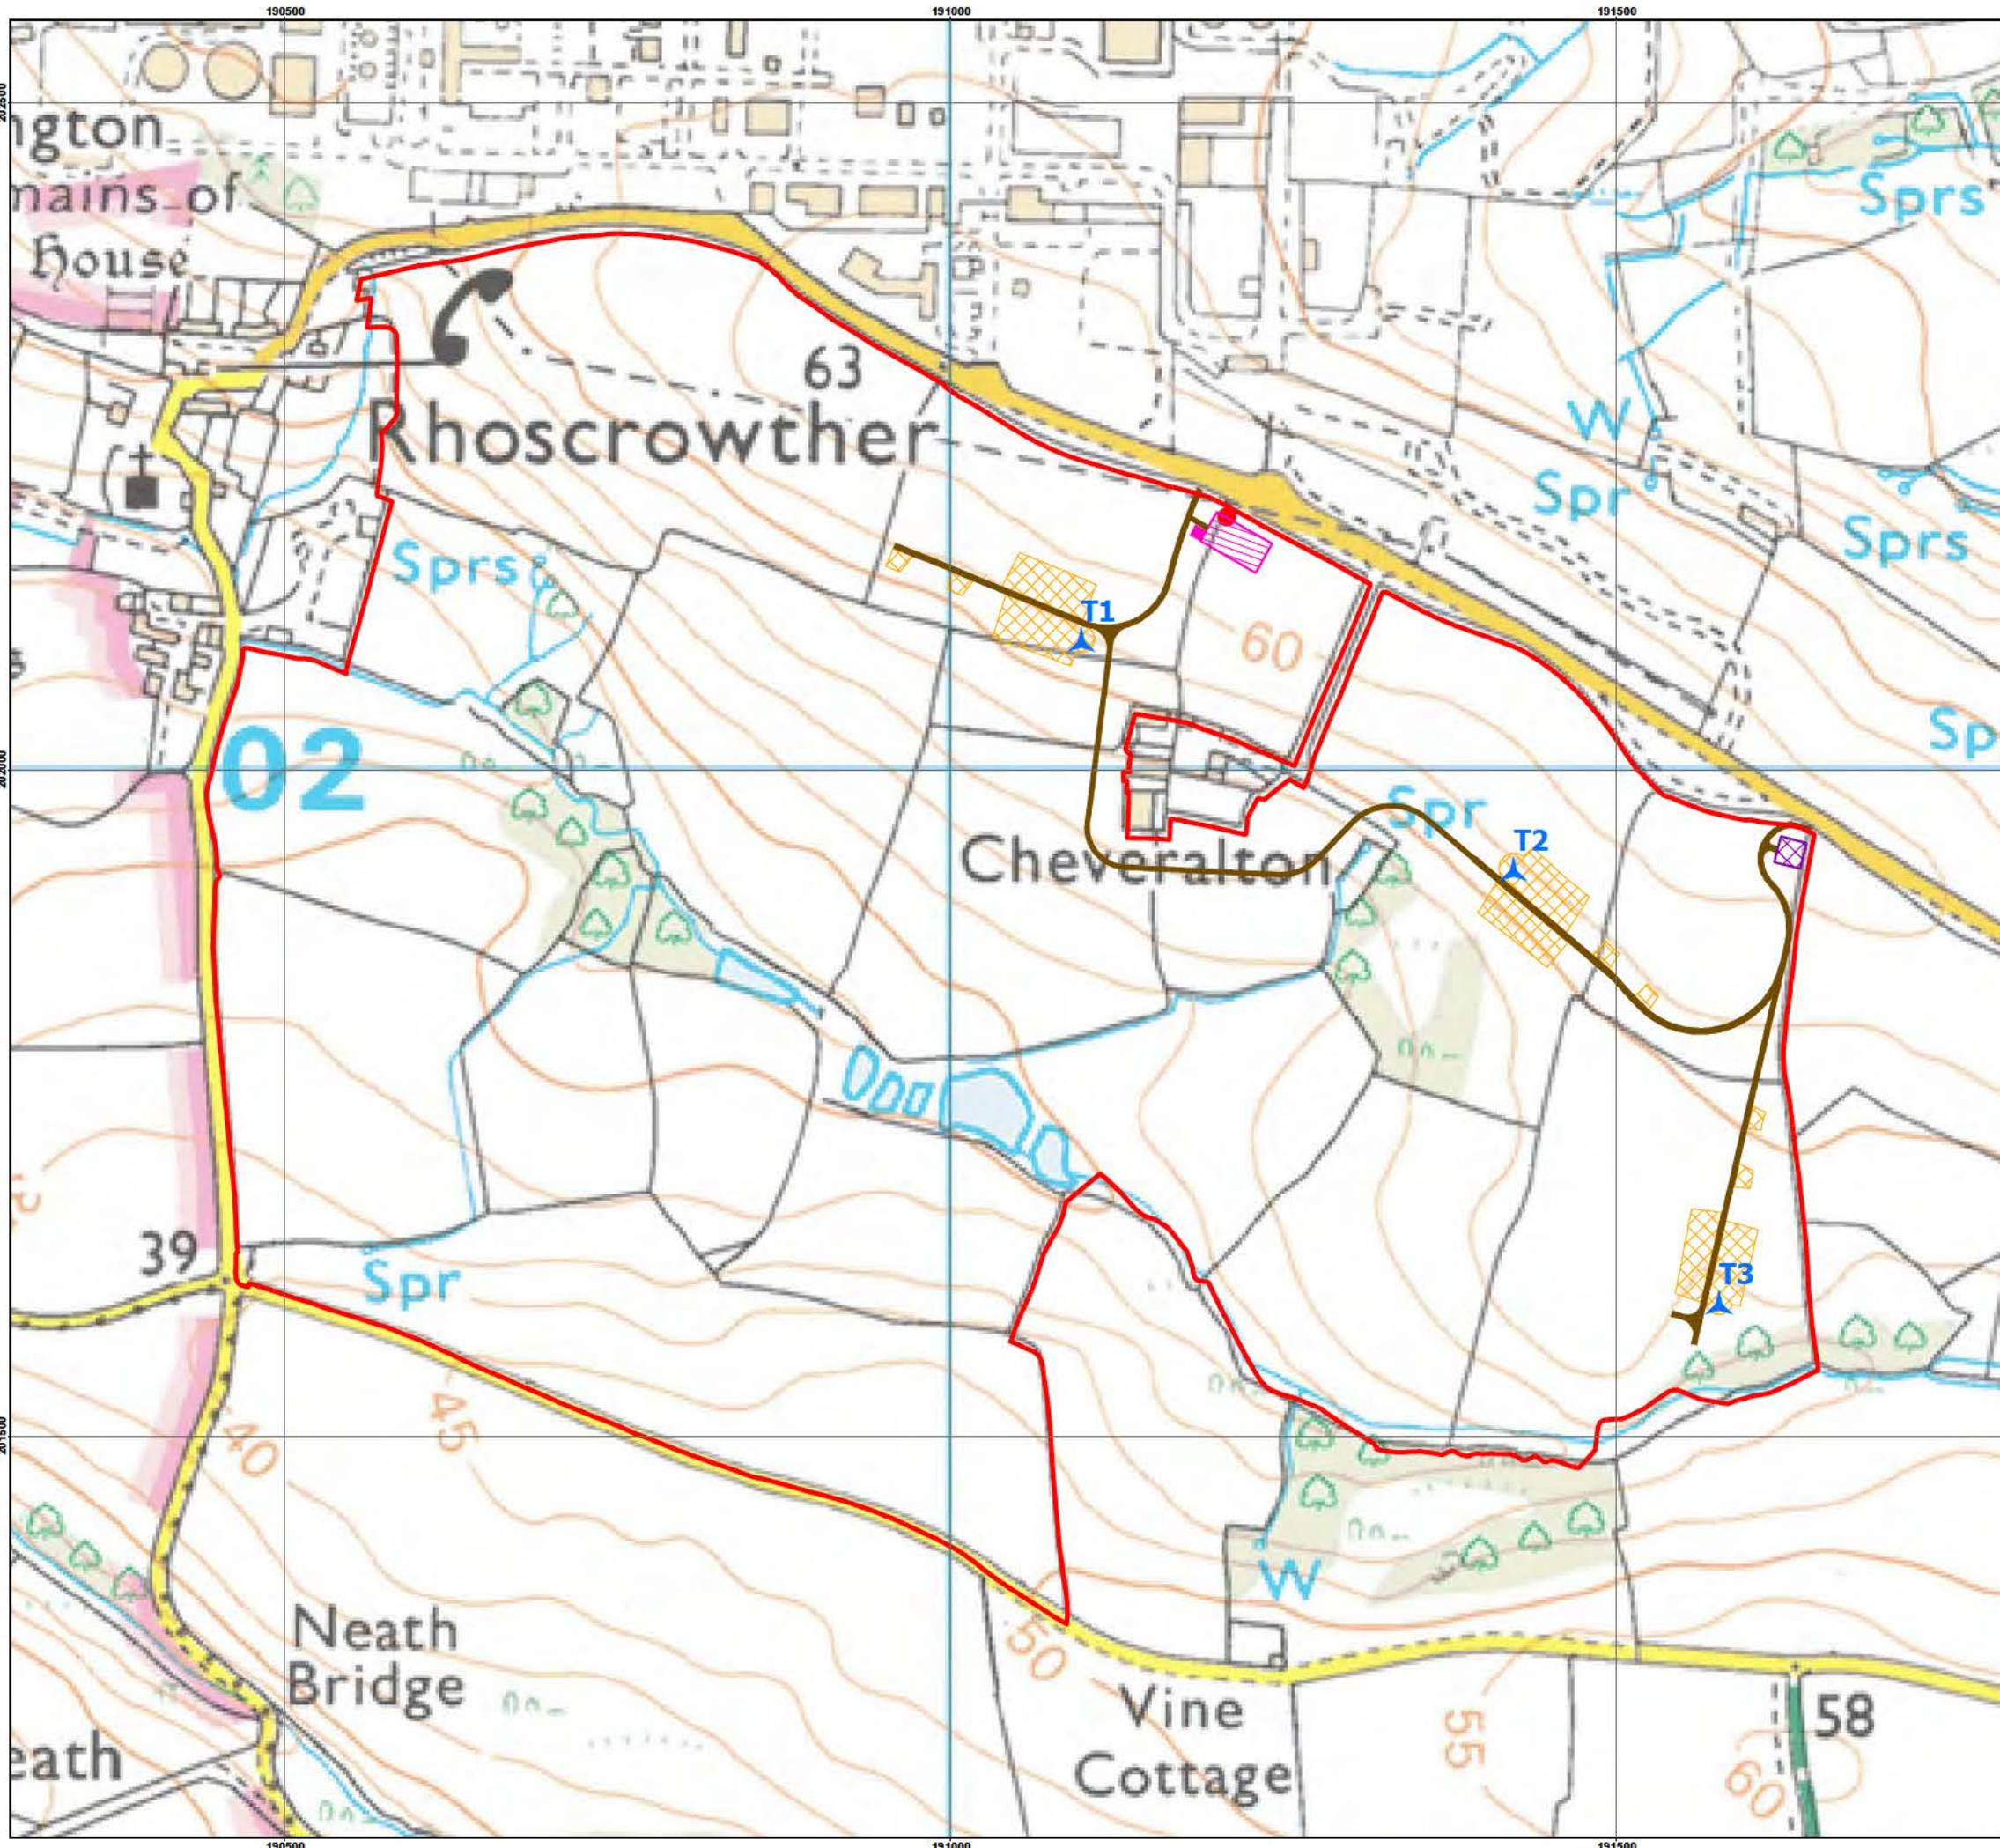

Drawn by Andy Frost 22/09/2021, Verified by Steven Radford 22/09/2021

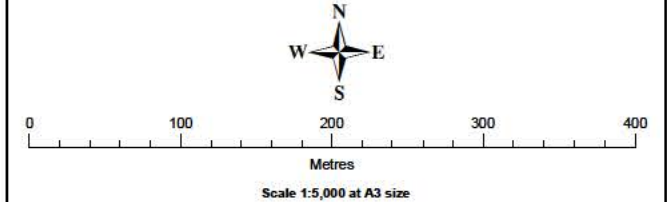

© Crown copyright and database rights 2021 OS 0100058606
For reference purposes only. No further copies may be made