

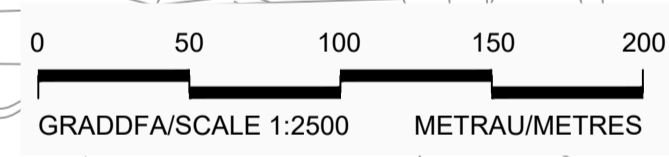


Mewnosodiad F graddfa 1:2500
Inset F Scale 1:2500

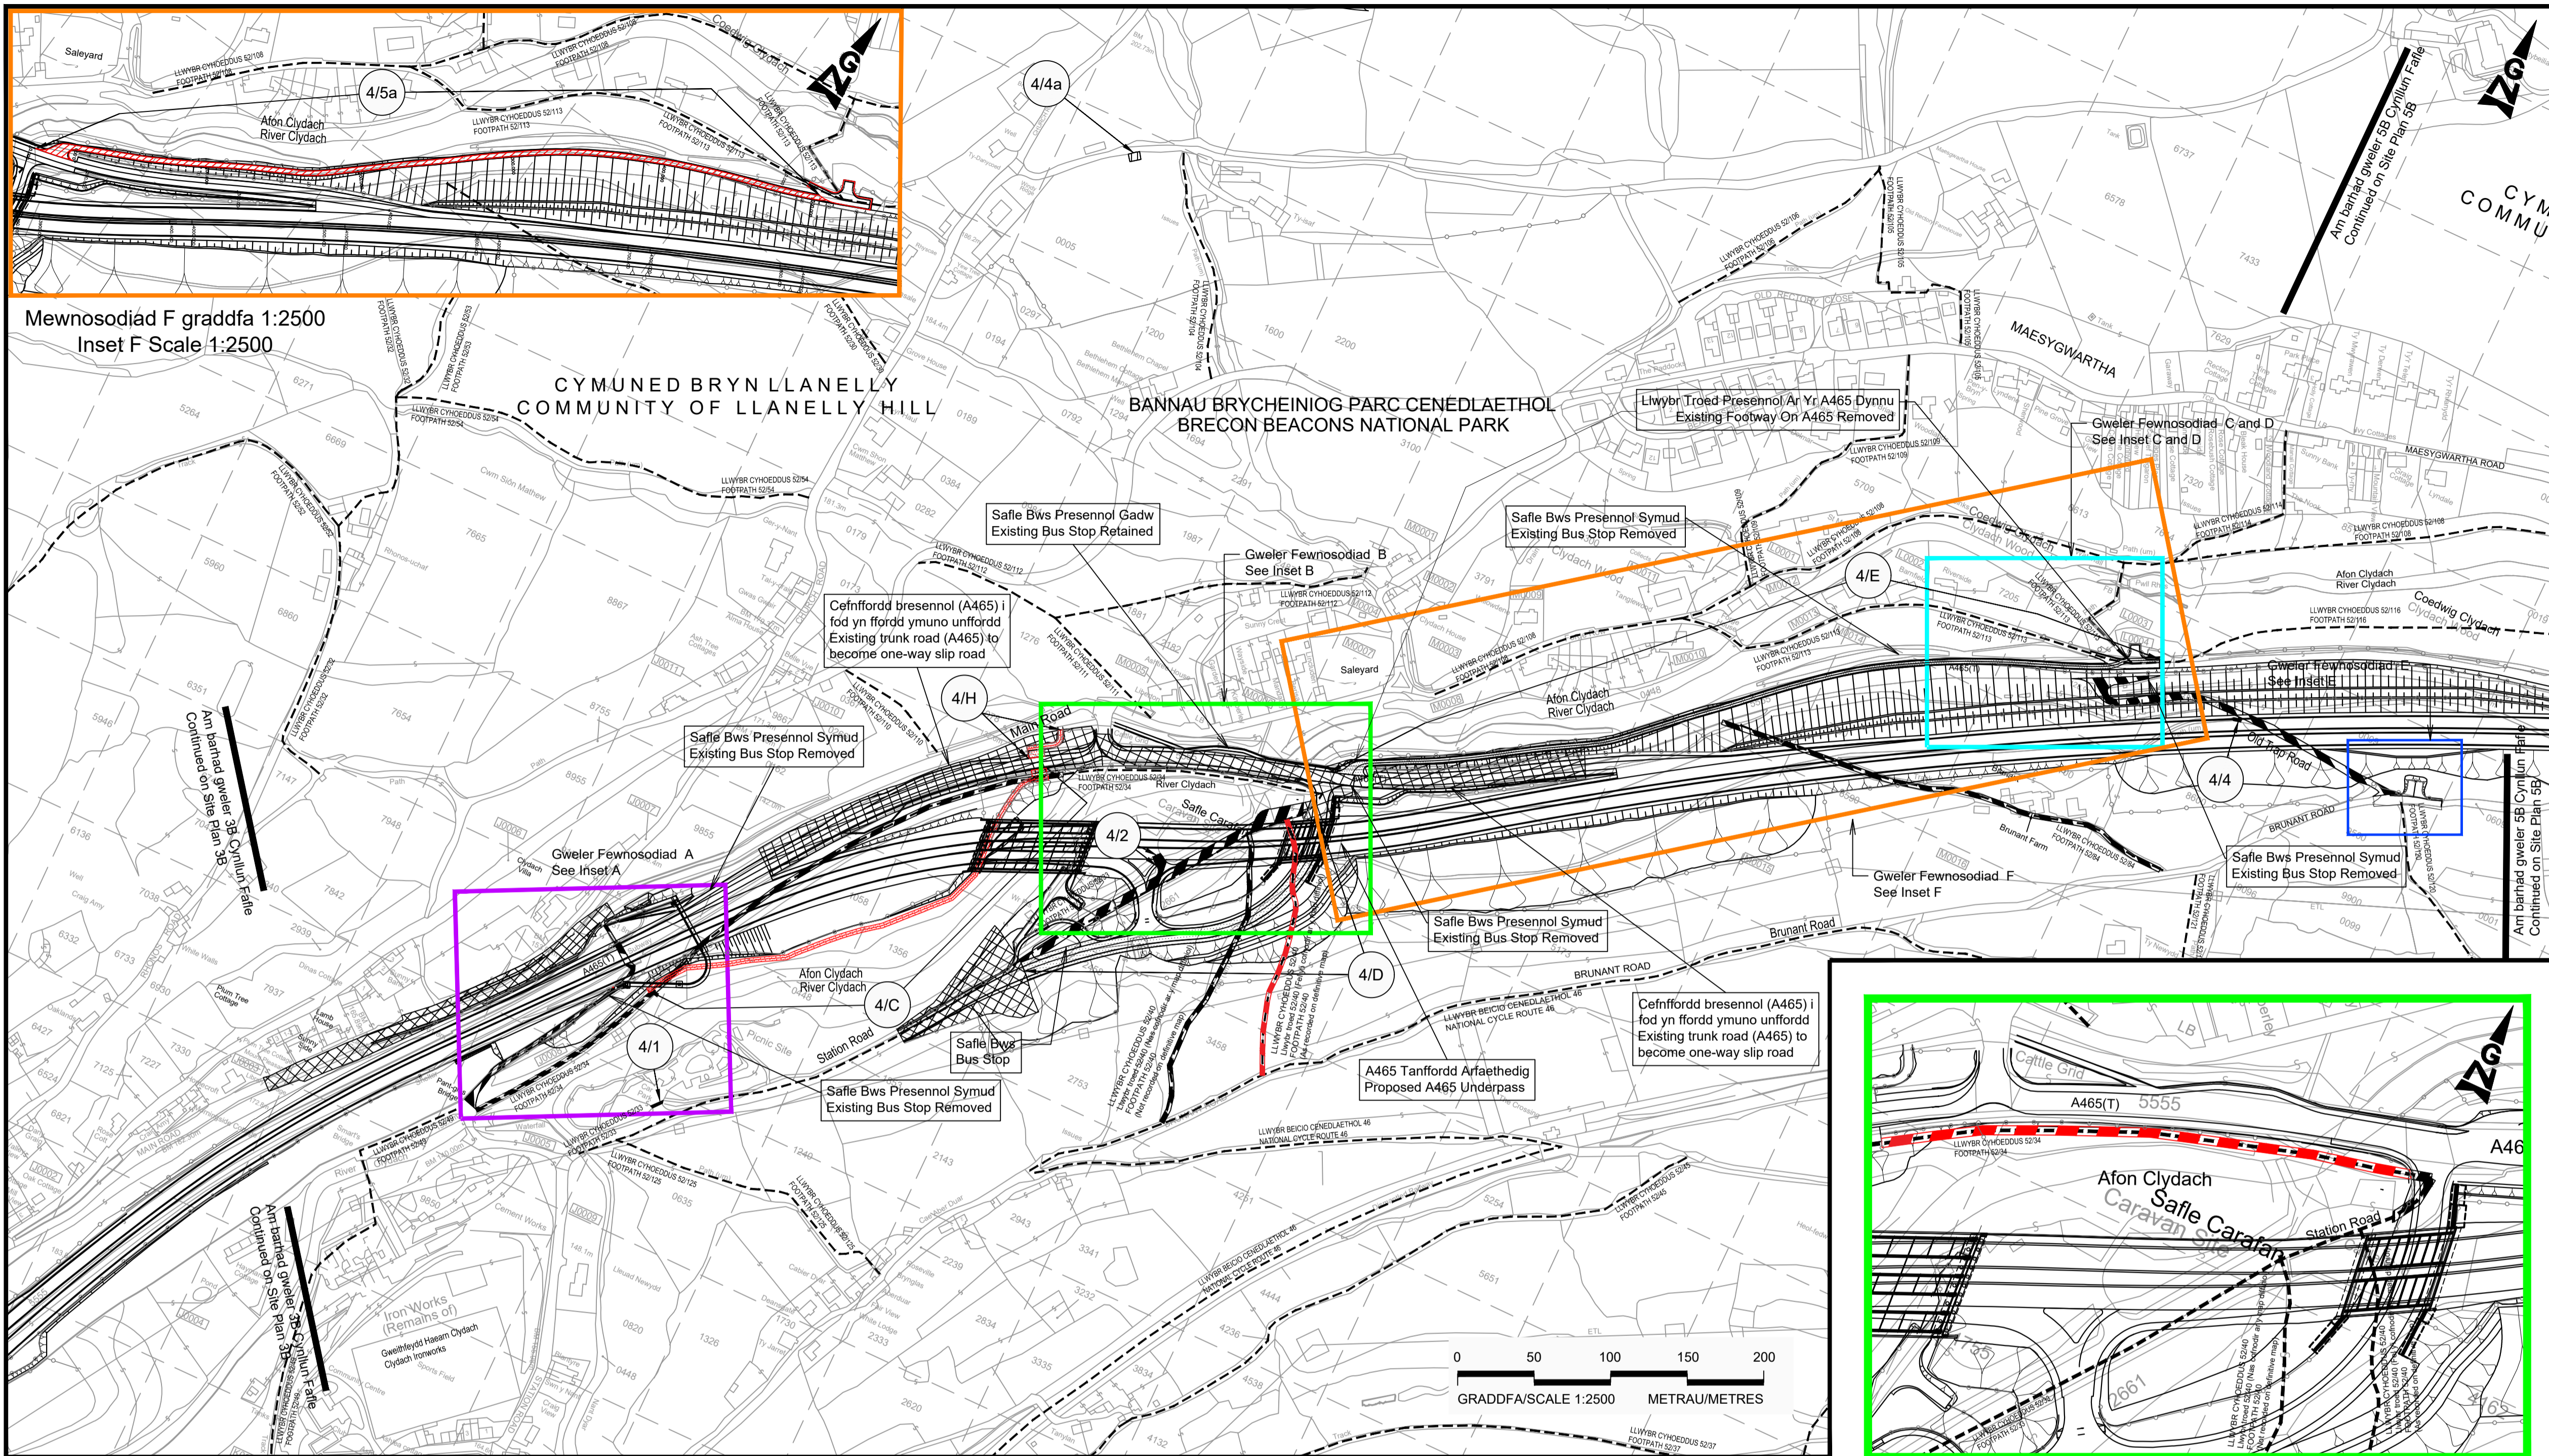

CYNLLUN O'R LLEOLIAD
LOCATION PLAN

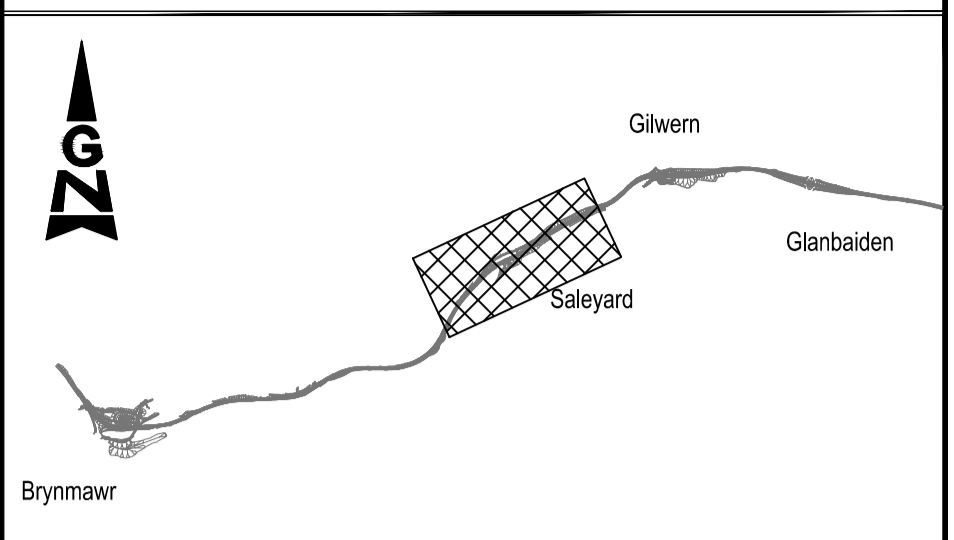

NODIADAU ER GWYBODAETH:
NOTES FOR INFORMATION:



- Fin Cyngor Tref a Chymuned
Town and Community Boundary
- ~~~~~ Fin Sirof
County Boundary
- Fin y briffordd
Highway Boundary
- - - Ffordd Cyhoeddus
Public Right of Way
- Rhifau tir caeedig penodol i'r cynllun
Enclosure numbers specific to the scheme
- Fin Parc Cenedlaethol
National Park Boundary

LLWYBR Y GEFNFFORDD NEWYDD:
ROUTE OF NEW TRUNK ROAD:


- LLwYBR y gefnffordd newydd ar glawdd
Route of new trunk road on embankment
- LLwYBR y gefnffordd newydd mewn cloddiau
Route of new trunk road in cutting

ALLWEDD:
KEY:


- A465(T) Y gefnffordd bresennol
Existing trunk road
- Priffordd newydd
New highway
- Priffordd i'w gwella
Highway to be improved
- Priffordd yn cael ei chau
Highway to be stopped up
- Mynedfa breifat newydd
New private means of access
- Mynedfa breifat i'w chau i fyny
Private means of access to be stopped up
- Priffordd Dros Dro
Temporary Highway
- Cau Dros Dro
Temporary Closure

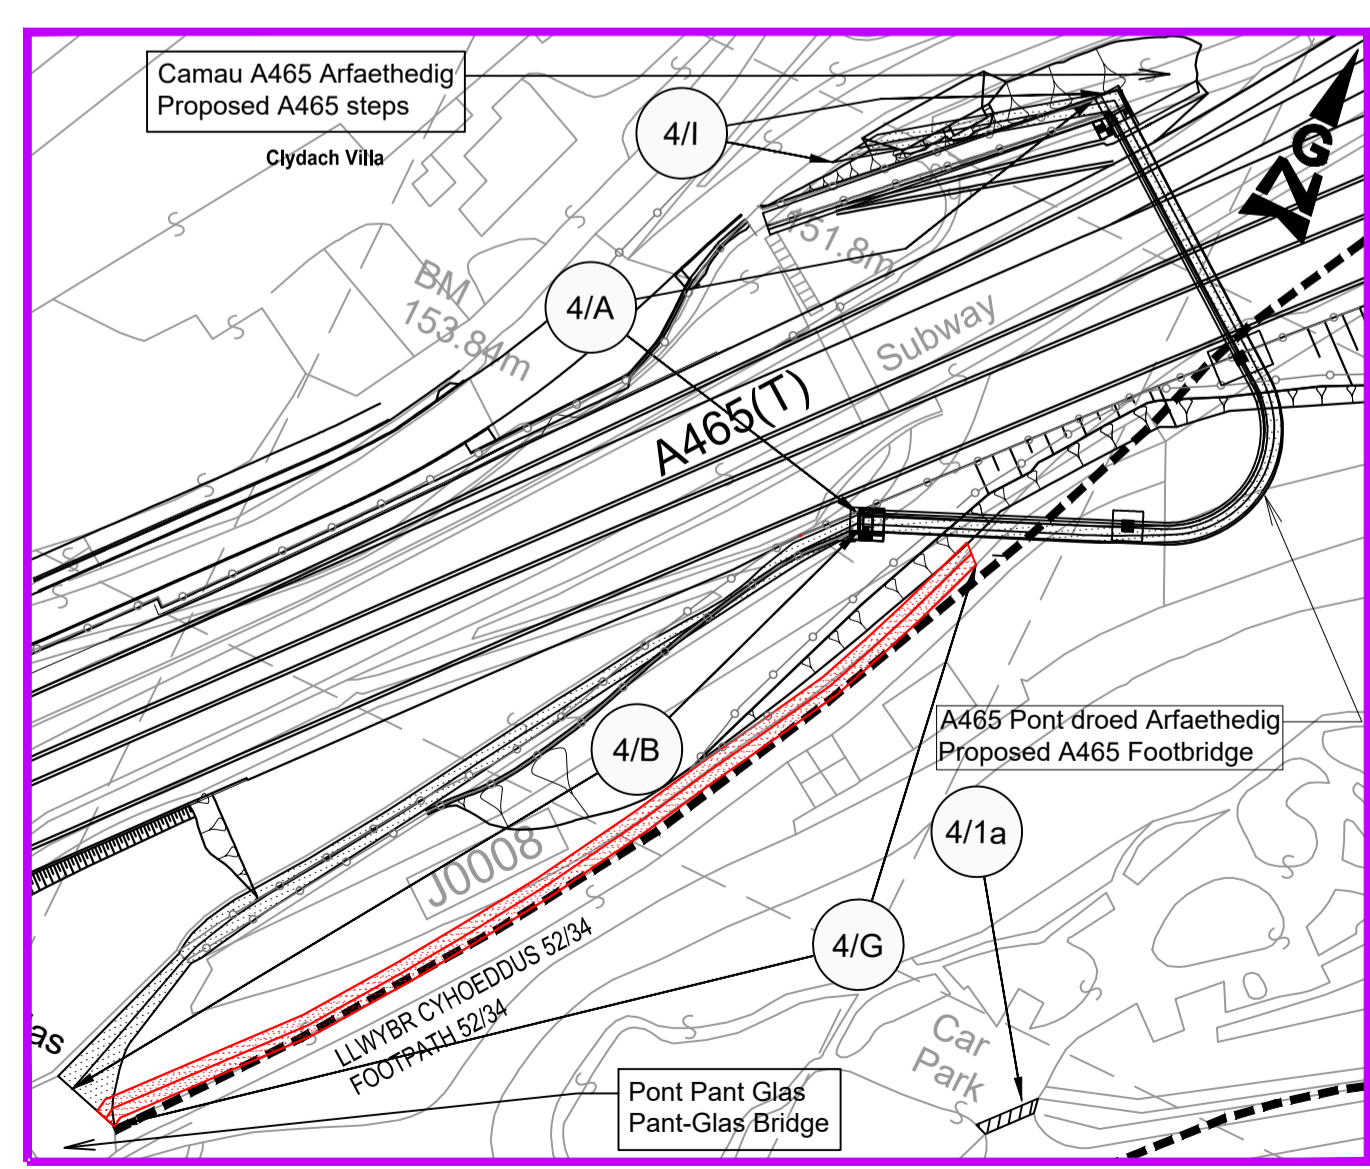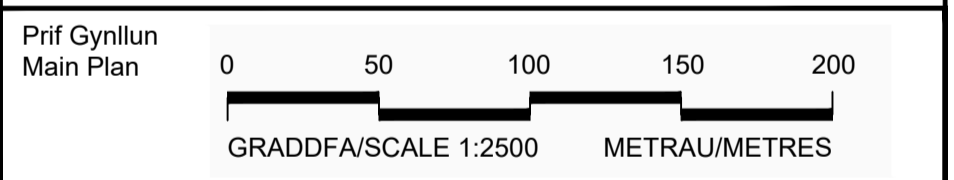


Mewnosodiad A graddfa 1:1000
Inset A Scale 1:1000

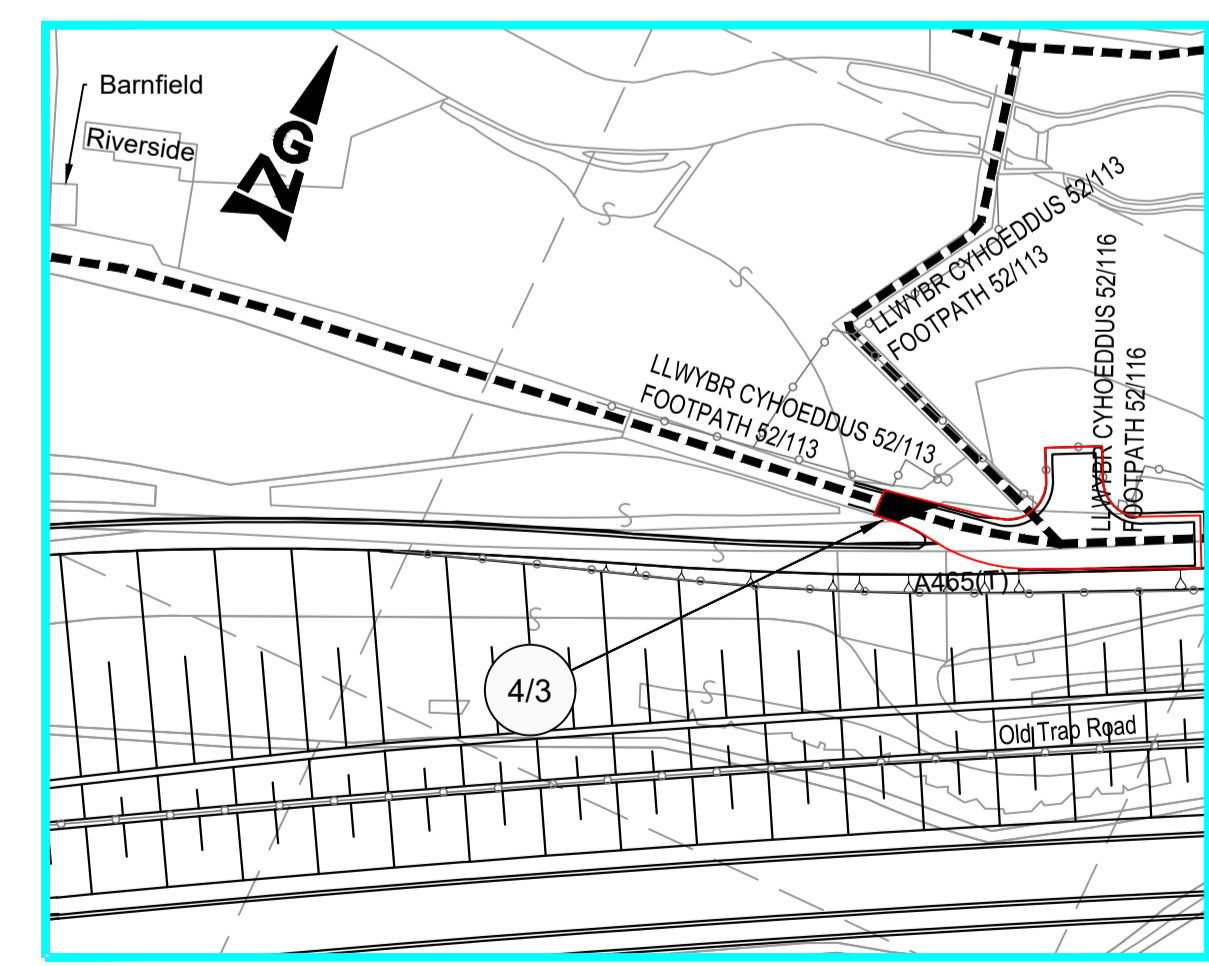


Mewnosodiad C graddfa 1:1000
Inset C Scale 1:1000

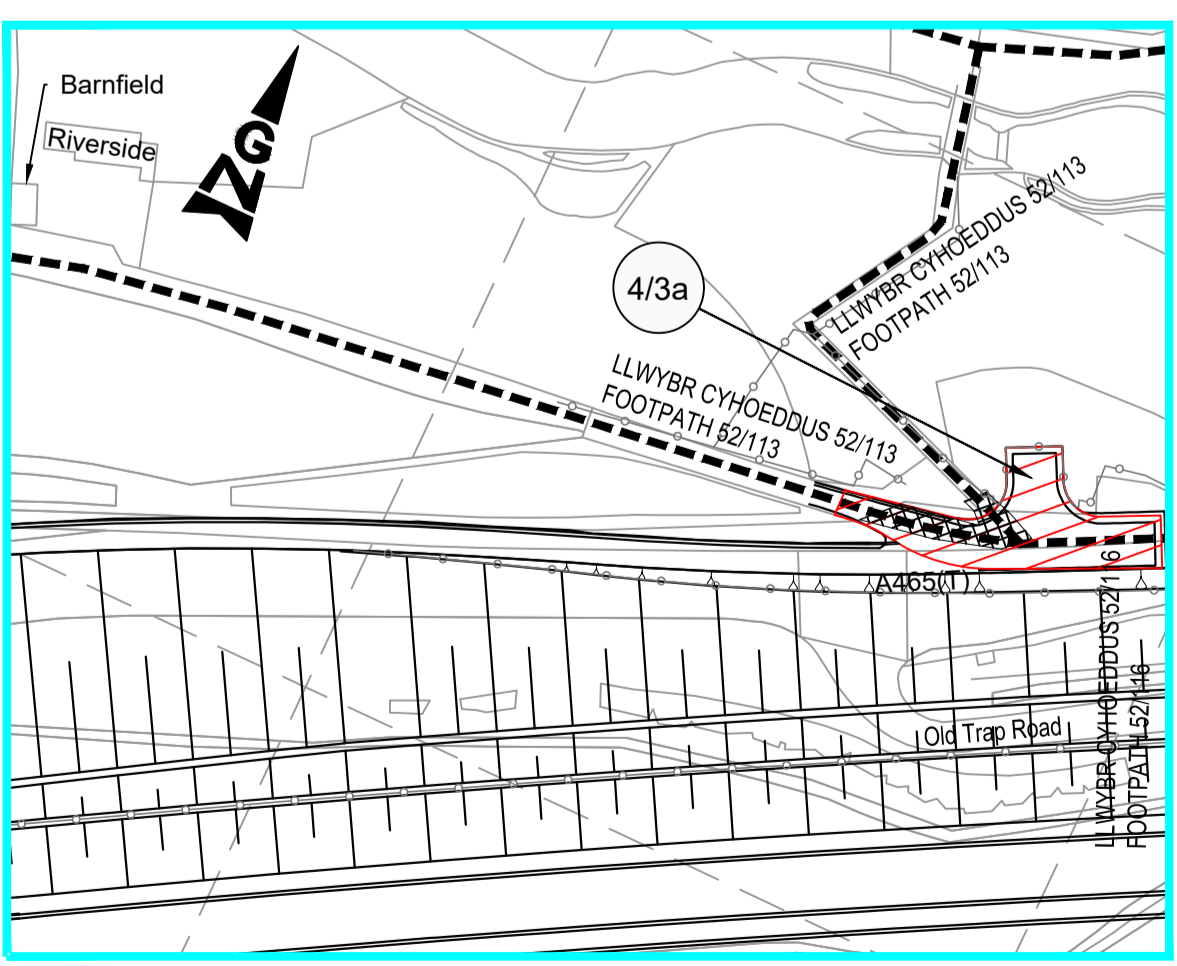

Mewnosodiad D graddfa 1:1000
Inset D Scale 1:1000

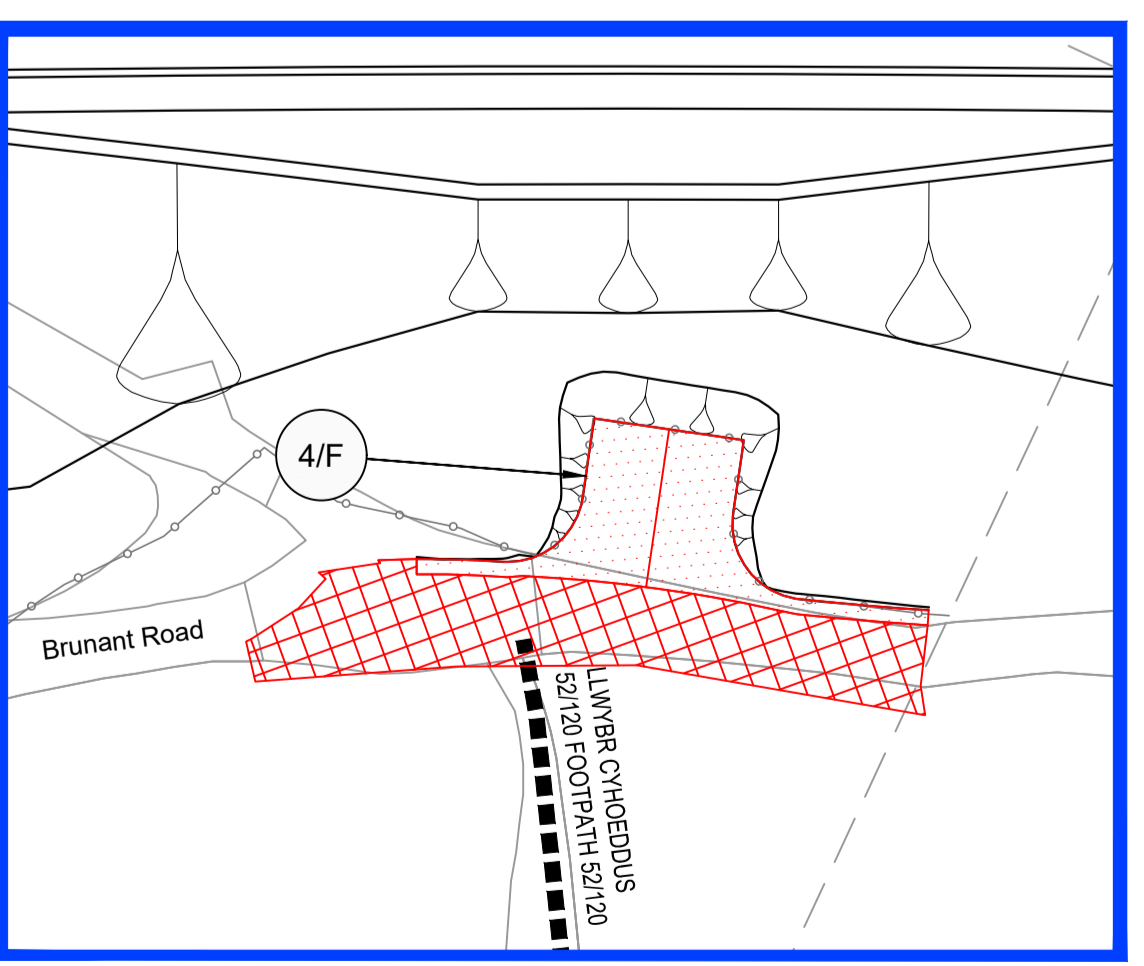

Mewnosodiad E graddfa 1:500
Inset E Scale 1:500

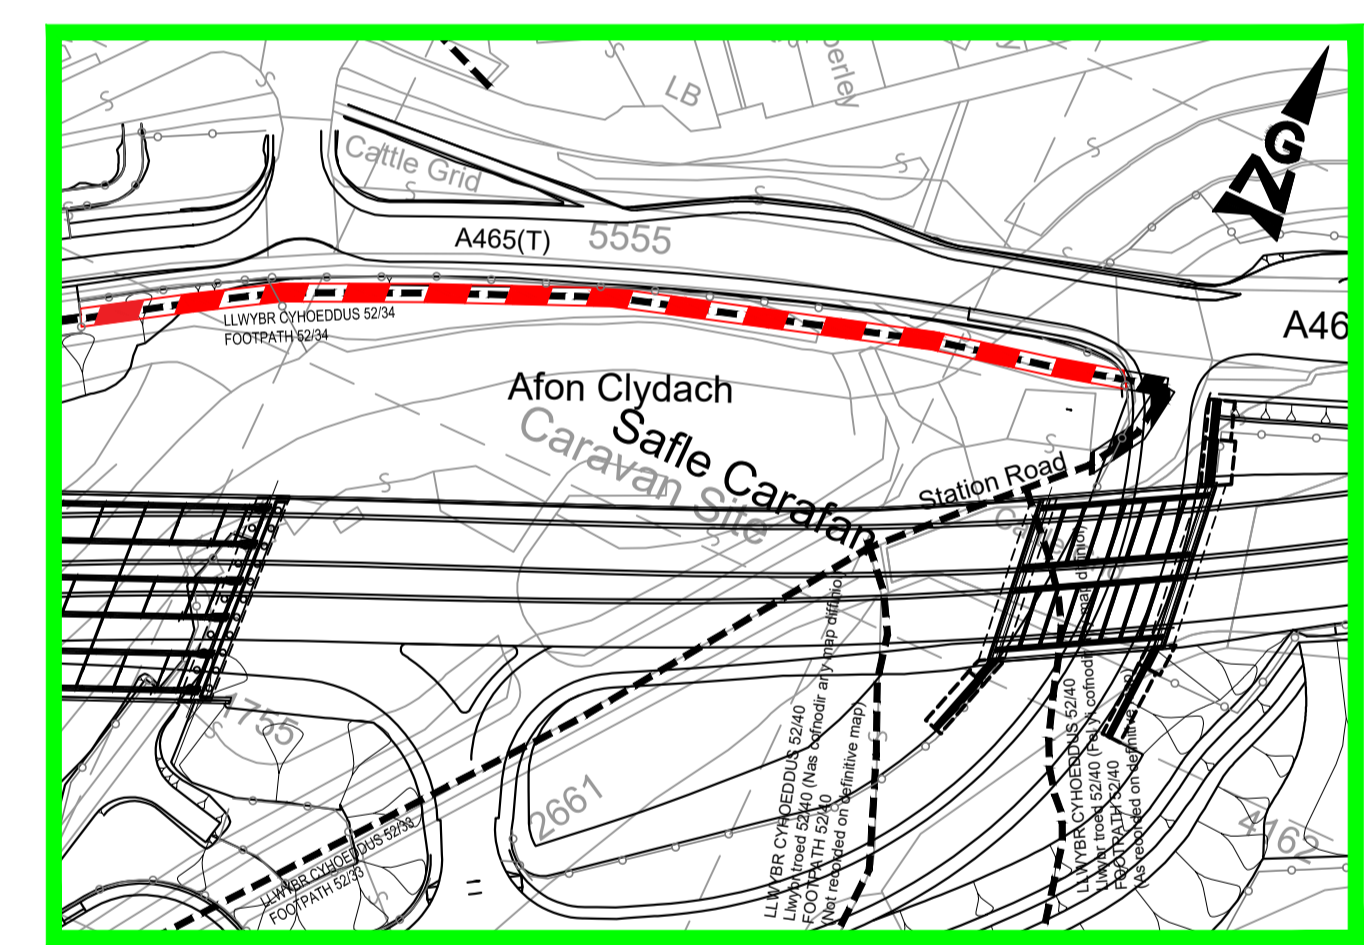

Mewnosodiad B graddfa 1:1250
Inset B Scale 1:1250

GORCHYMYN GORCHYMYN CEFNFFORDD CASTELL-NEDD I'R FENNI (YR A465) (DEUOLI O'R FENNI I HIRWAUN A'R FFYRDD YMUNO AC YMADAEL) A CHEFNFFORDD MAN I'R DWYRAIN O ABERCYNON I FAN I'R DWYRAIN O DDOWLAIS (YR A4060) A CHEFNFFORDD CAERDYDD I LANCONWY (YR A470) (FFYRDD CYSYLLTU) (GILWERN I FRYN-MAWR) (FFYRDD YMYL) 2014 (AMRYWIO) 202-

THE NEATH TO ABERGAVENNY TRUNK ROAD (A465) (ABERGAVENNY TO HIRWAUN DUALLING AND SLIP ROADS) AND EAST OF ABERCYNON TO EAST OF DOWLAIS TRUNK ROAD (A4060) AND CARDIFF TO GLAN CONWY TRUNK ROAD (A470) (CONNECTING ROADS) (GILWERN TO BRYNMAWR) (SIDE ROADS) ORDER 2014 (VARIATION) ORDER 202-

CYNLLUN O'R SAFLE 4B
SITE PLAN 4B