
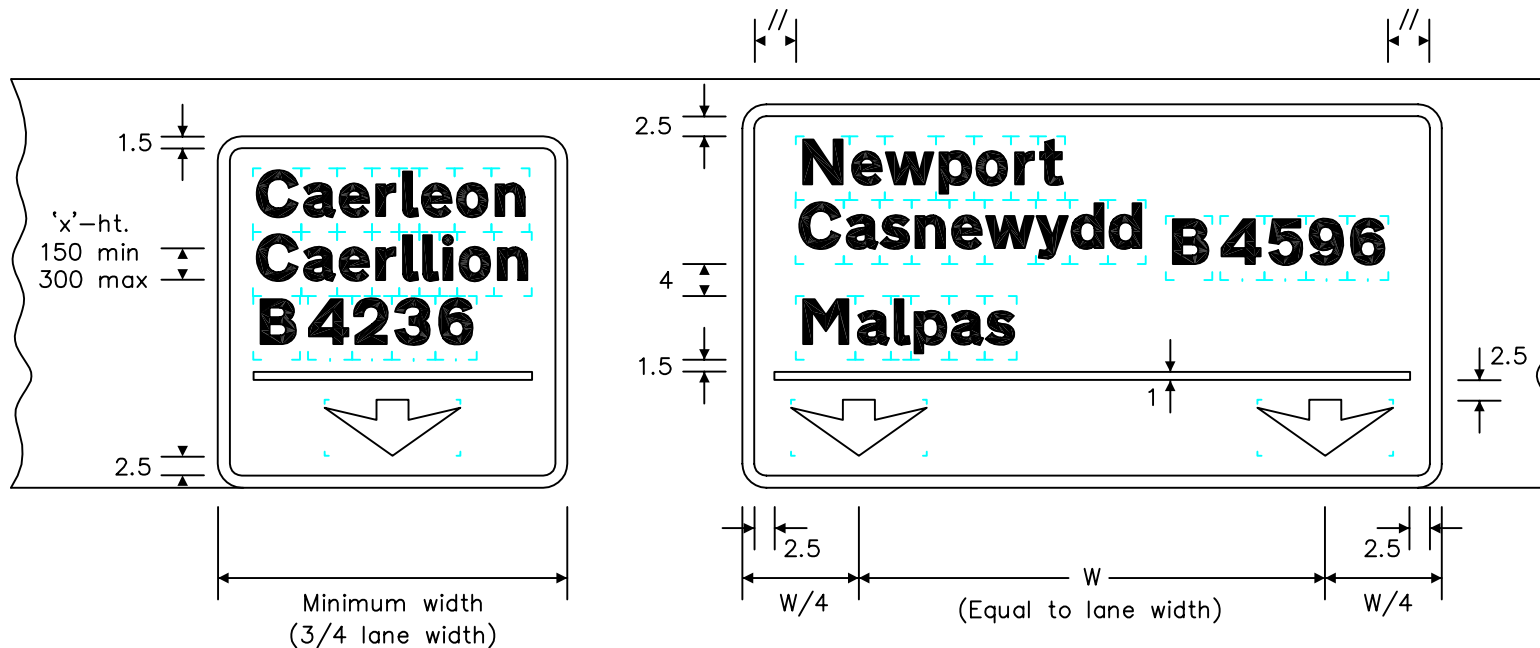


Notes: -

1. The legend is from the Transport Heavy alphabet at the 'x'-heights shown.
2. The outlines of the tiles do not form part of the sign.
3. The colours are as follows: -
 Background _____ White
 Borders, arrows & horizontal bars _____ Black
 Legend _____ Black (Transport Heavy)
4. The illumination of the sign must accord with the requirements of the current 'Traffic Signs Regulations and General Directions'.
5. The 'x'-heights shown are given in millimetres, all other dimensions are given in stroke widths (i.e. $1s/w = 1/4 \times \text{'x'-height}$).
6. The sign is designed in accordance with the current design rules.
7. The order of languages may be reversed if required.

Details of arrow

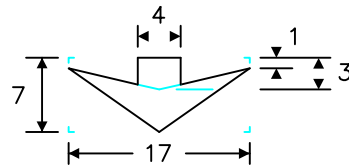

REVISIONS	
1. Notes amended	17.5.07
Before using this drawing, confirm with RNM3 Division that it has not been superseded.	
Drn. A.T.I.	Appd.
Chkd.	Appl. date 14.6.04
Issue: 17.5.07	
Scale: Photo-reduced	
Title	
Non-primary Route Directional Sign APPROPRIATE TRAFFIC LANES ON A NON-PRIMARY ROUTE AT A JUNCTION OR ON THE APPROACH TO A JUNCTION LEADING TO THE DESTINATIONS SHOWN	
WELSH ASSEMBLY GOVERNMENT	
Drwg. no.	WAG/P 2114.1