
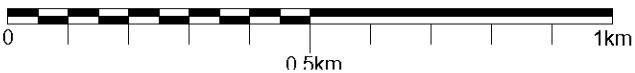


Allwedd / Key:

 Cyfyngiad cyflymder o 50mya arfaethedig / Proposed 50mph speed restriction



© Hawffrant a hawliau cronfa ddata'r Goron (2017). Rhif Twydded yr Arolwg Ordnance 100021874.
 © Crown Copyright and database right (2017). Ordnance Survey 100021874. Welsh Government.

Lleoliad Safle / Location Plan
 Graddfa/Scale 1:12,500

NMMWRA is the North and Mid Wales Trunk Road Agent. This drawing is the property of NMMWRA and is issued on the condition that it is not copied, reproduced, retained or disclosed to any unauthorised person, either wholly or in part without the consent in writing of CMIC Engineering Design Services.



Asiant Cefnfyrrdd Gogledd a Chanolbarth Cymru
North & Mid Wales Trunk Road Agent



Yn gweithio ar ran
Llywodraeth Cymru
 Working on behalf of
the Welsh Government

Project
A40 Llanhamlach
Terfyn Cyflymder 50mya / 50mph
Speed Limit

Drawing Title
Cyfyngiad Traffig Parhaol / Permanent Traffic Restriction

Drawn by : C. Bayley

Checked by : I. Tegid

Scale at A4

1:12,500

Date : Tachwedd/November 2017

Project Number
 16/NM/CCS/014

Drawing Number
PO/1

Revision

Drawing Filename : - A40 Llanhamlach 50mph.dwg
 Last saved : - 27/11/2017

This drawing should not be scaled. All dims are in millimetres unless otherwise stated