


- ### Key
- Disabled Parking only
 - Prohibition of waiting, loading and unloading (07:30-10:00) (15:00-04:00)
Loading and Unloading Only (04:00-07:30) (10:00-15:00)
 - Prohibition of waiting at any time
 - Prohibition of Waiting, Loading, Unloading at any time
 - Waiting restricted to 30 min in a period of 60 min 09:00-18:00 Mon-Sat and 2 hours in a period of 3 hours 09:00-18:00 Sun
 - Prohibition of Waiting 08:00-18:00 Mon-Sat, Waiting restricted to 2 hours in a period of 3 hours 09:00-18:00 Sun
 - Prohibition of waiting, loading and unloading 15:00-08:00
Loading and Unloading Only 08:00-15:00

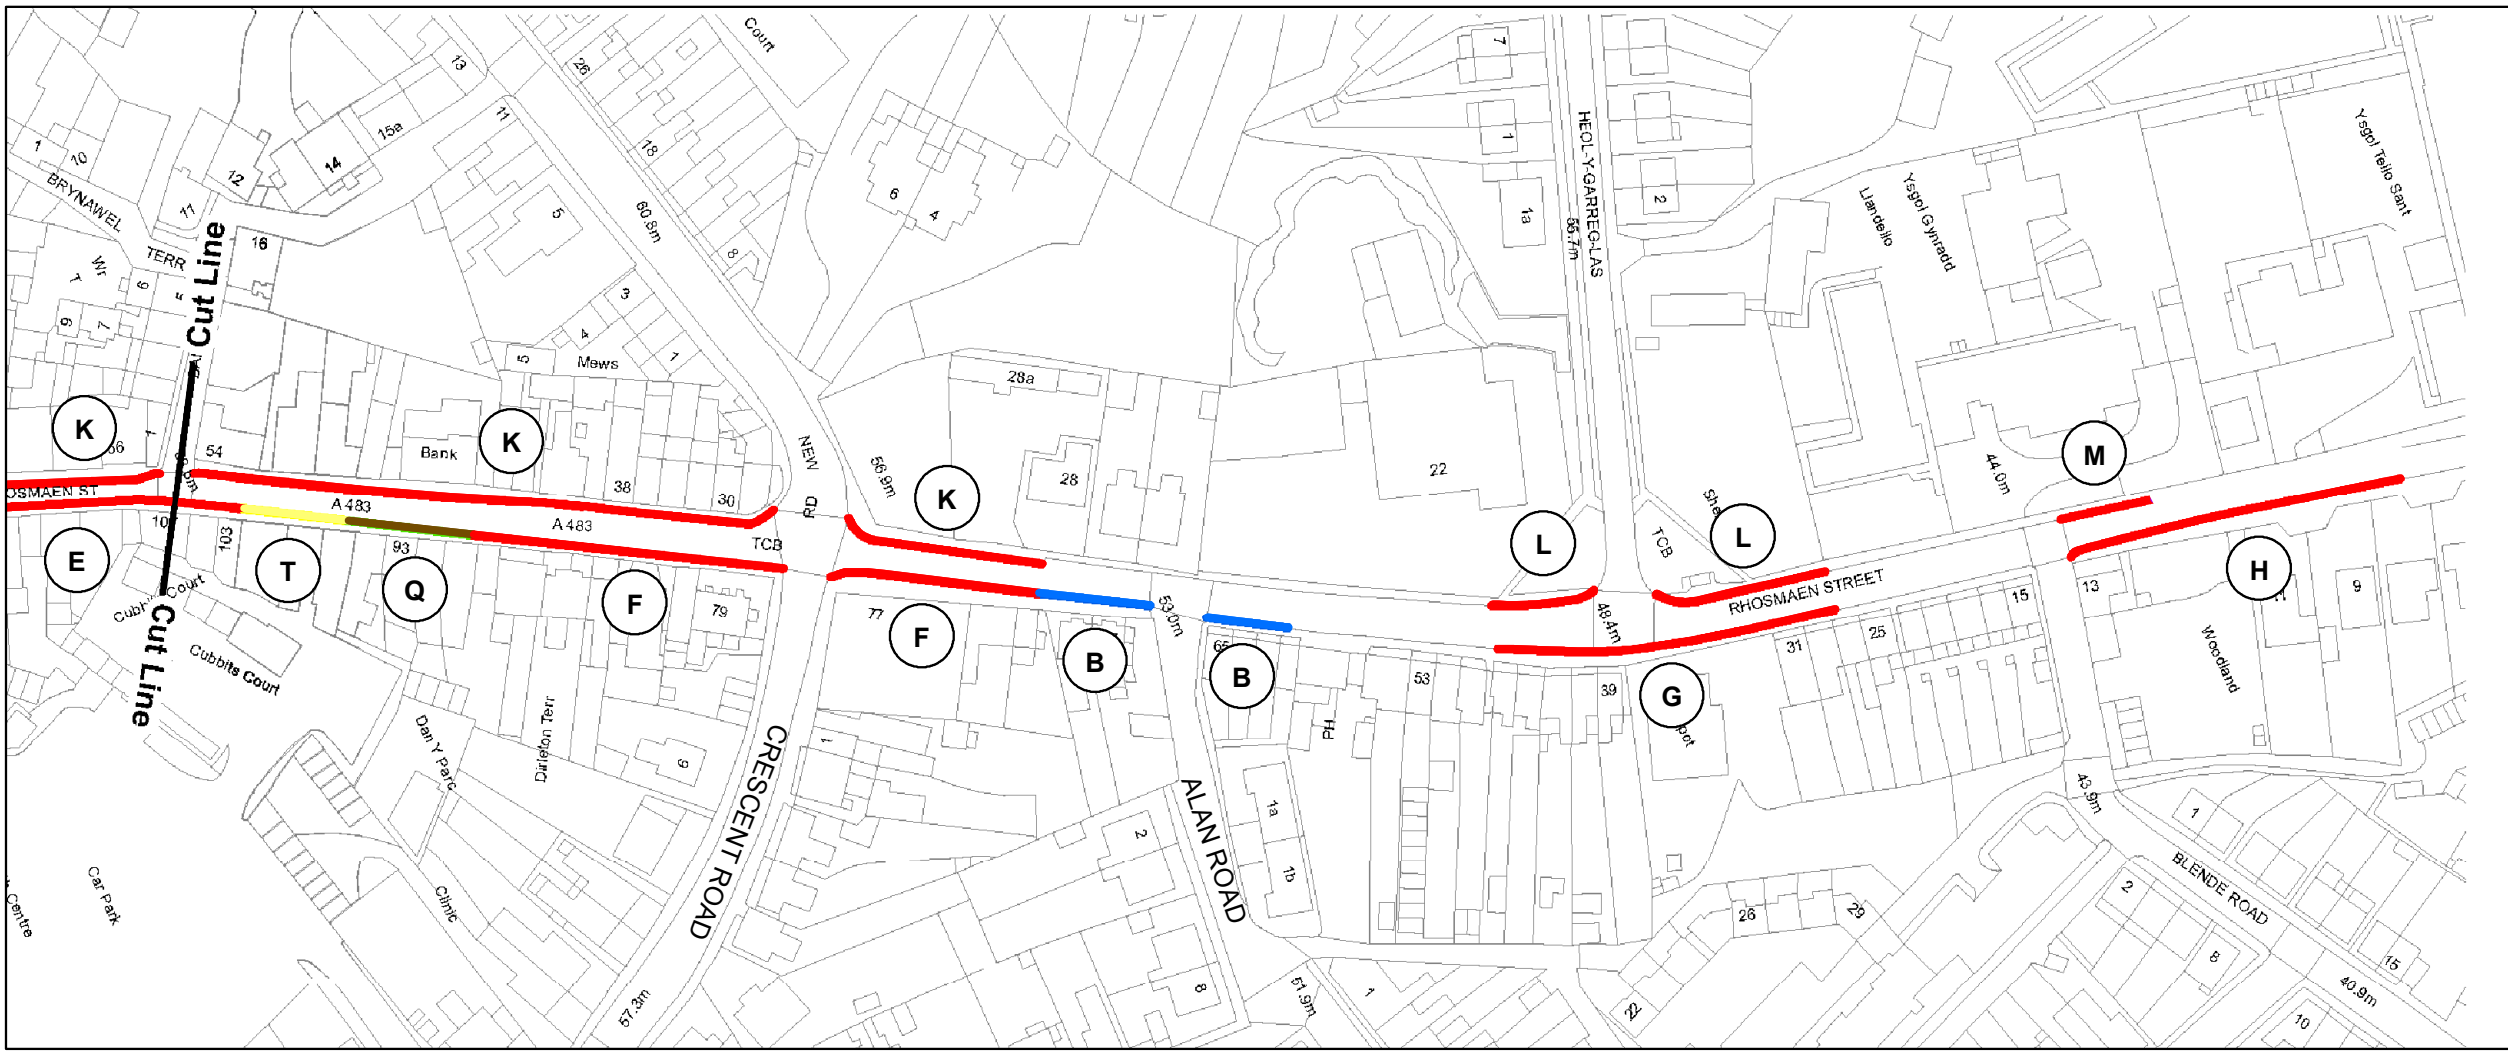

Richard Jones - Head of Service - Trunk Road Agent
Pennaeth - Asiant Cefnffyrdd De Cymru
South Wales Trunk Road Agent
Asiant Cefnffyrdd De Cymru
 Unit 12, Llandarcy House
 D'arcy Business Park
 Llandarcy, Neath SA10 6HJ

This map is based upon Ordnance Survey material with the permission of Ordnance Survey on behalf of the Controller of Her Majesty's Stationary Office.

©Crown copyright. Unauthorised reproduction infringes crown copyright and may lead to prosecution and civil proceedings. Neath Port Talbot CBC 100023392 2016.

Title:
Permanent Traffic Restrictions
A483 Rhosmaen / Bridge Street
Llandeilo
2016 Order

Scale: 1:1,500