

LLYWODRAETH CYMRU
WELSH GOVERNMENT
Trafnidiaeth / Transport

Gorchymyn Cau Priffyrdd (Cilfan Yn Lôn Cae Gwilym,
Cefn Mawr, Wrexham) 201-

The Stopping Up Of Highways (Layby At Cae Gwilym
Lane, Cefn Mawr, Wrexham) Order 201-

Deposited Plan/Y Plan a Adnewyd
File No/ Rhif y Ffeil: qA1243648

Mae Gweinidogion Cymru drwy hyn yn ardystio mai dyma'r plan y cyfeirir
ato yng Ngorchymyn Cau Priffyrdd (Cilfan Yn Lôn Cae Gwilym, Cefn
Mawr, Wrexham) 2016

The Welsh Ministers hereby certify that this is the plan referred to in
The Stopping Up Of Highways (Layby At Cae Gwilym Lane, Cefn Mawr,
Wrexham) Order 2016

Dyddiedig/Dated: 2 Medi/September 2016

N Ley


Nina Ley
Pennaeth yr Uned Fusnes, Rheoli'r Rhwydwaith / Head of Business Unit,
Network Management
Llywodraeth Cymru / Welsh Government

Please do not scale from this drawing.



**PRELIMINARY DRAWING, SUBJECT TO
APPROVAL**

KEY

All highway to be stopped up or diverted
Area A - 29.4m x 3.4m

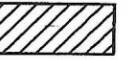

Existing highway to be improved pursuant to
the order (including widening or realignment)
Area B - 34.1m x 2.5m

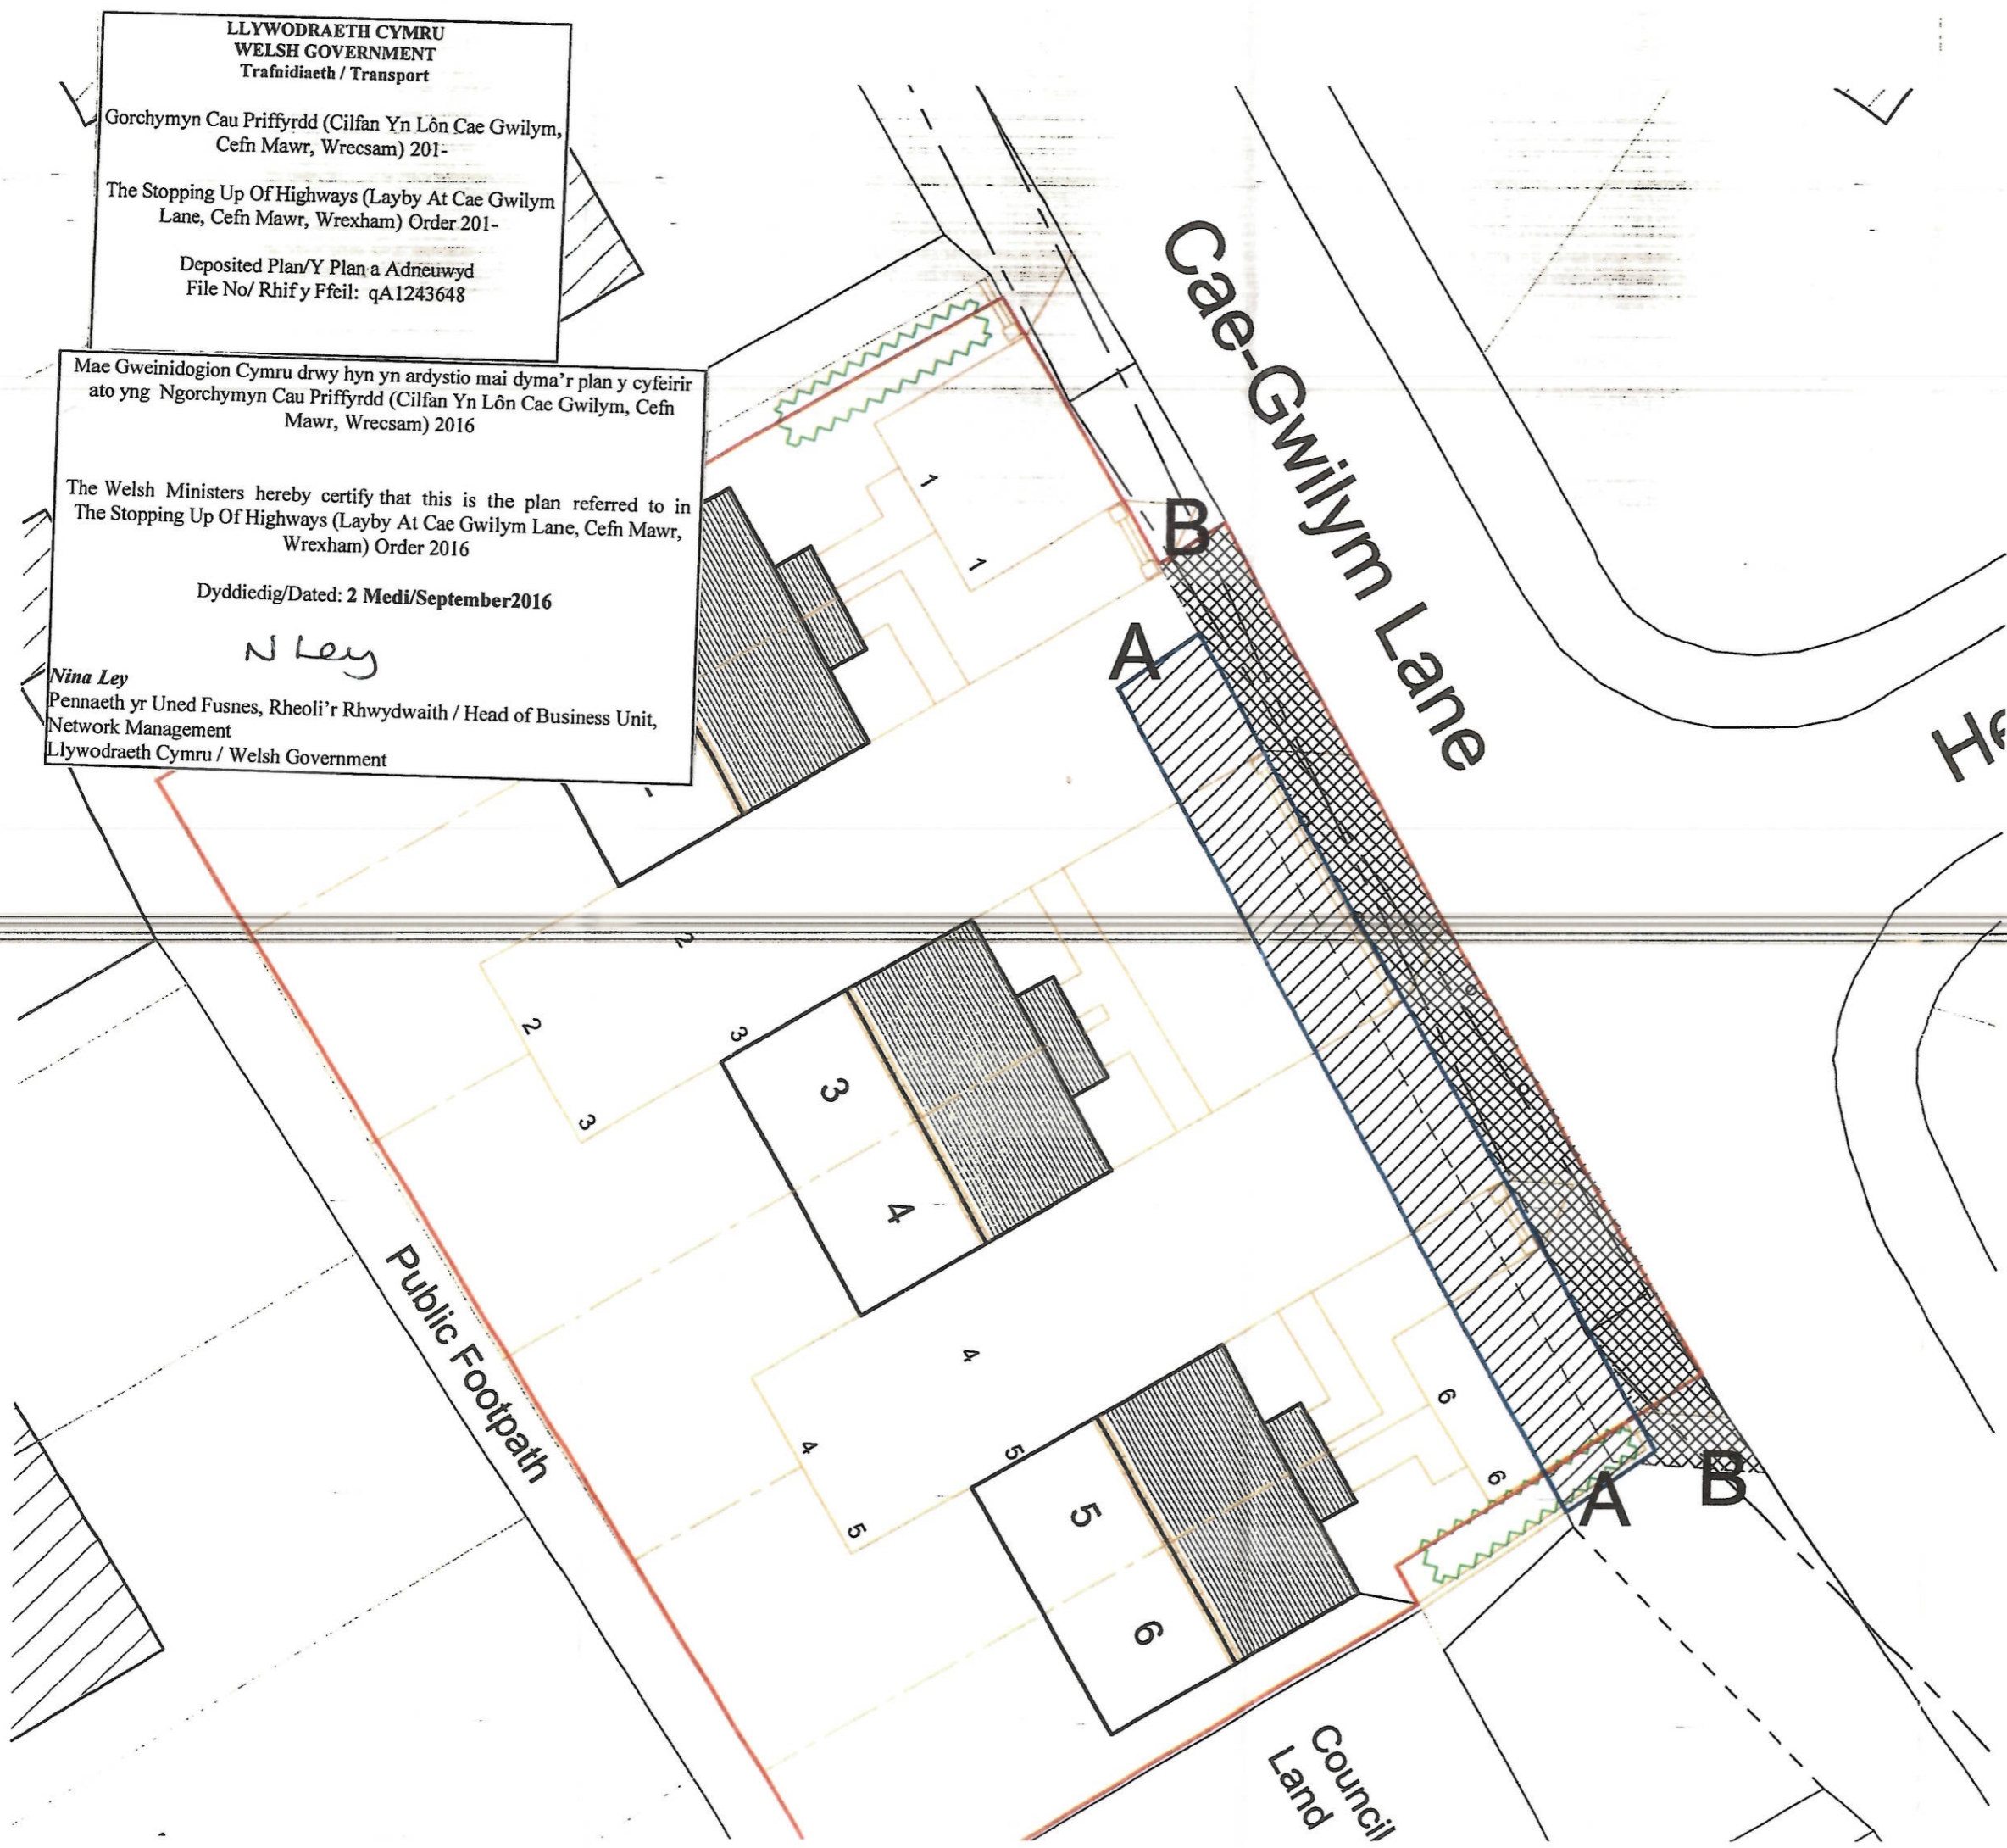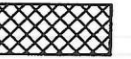

HDS ARCHITECTURAL SERVICES
Ferndale Villa, 25 Manley Road,
Wrexham, LL13 8HD
Tel (01978) 353445
www.hdsarchitectural.co.uk

Project; Proposed Residential Development at Cae-Gwilym Lane, Cefn Mawr.	
Title; Stopping Up Plan	Scale (A3); 1:200
Dwg No; CGL/SP/10c	Date; July 2015
Revision; Rev A: Make amendments as requested by WAG - 23-05-16	