


DO NOT SCALE

Millimetres  
0 10 100

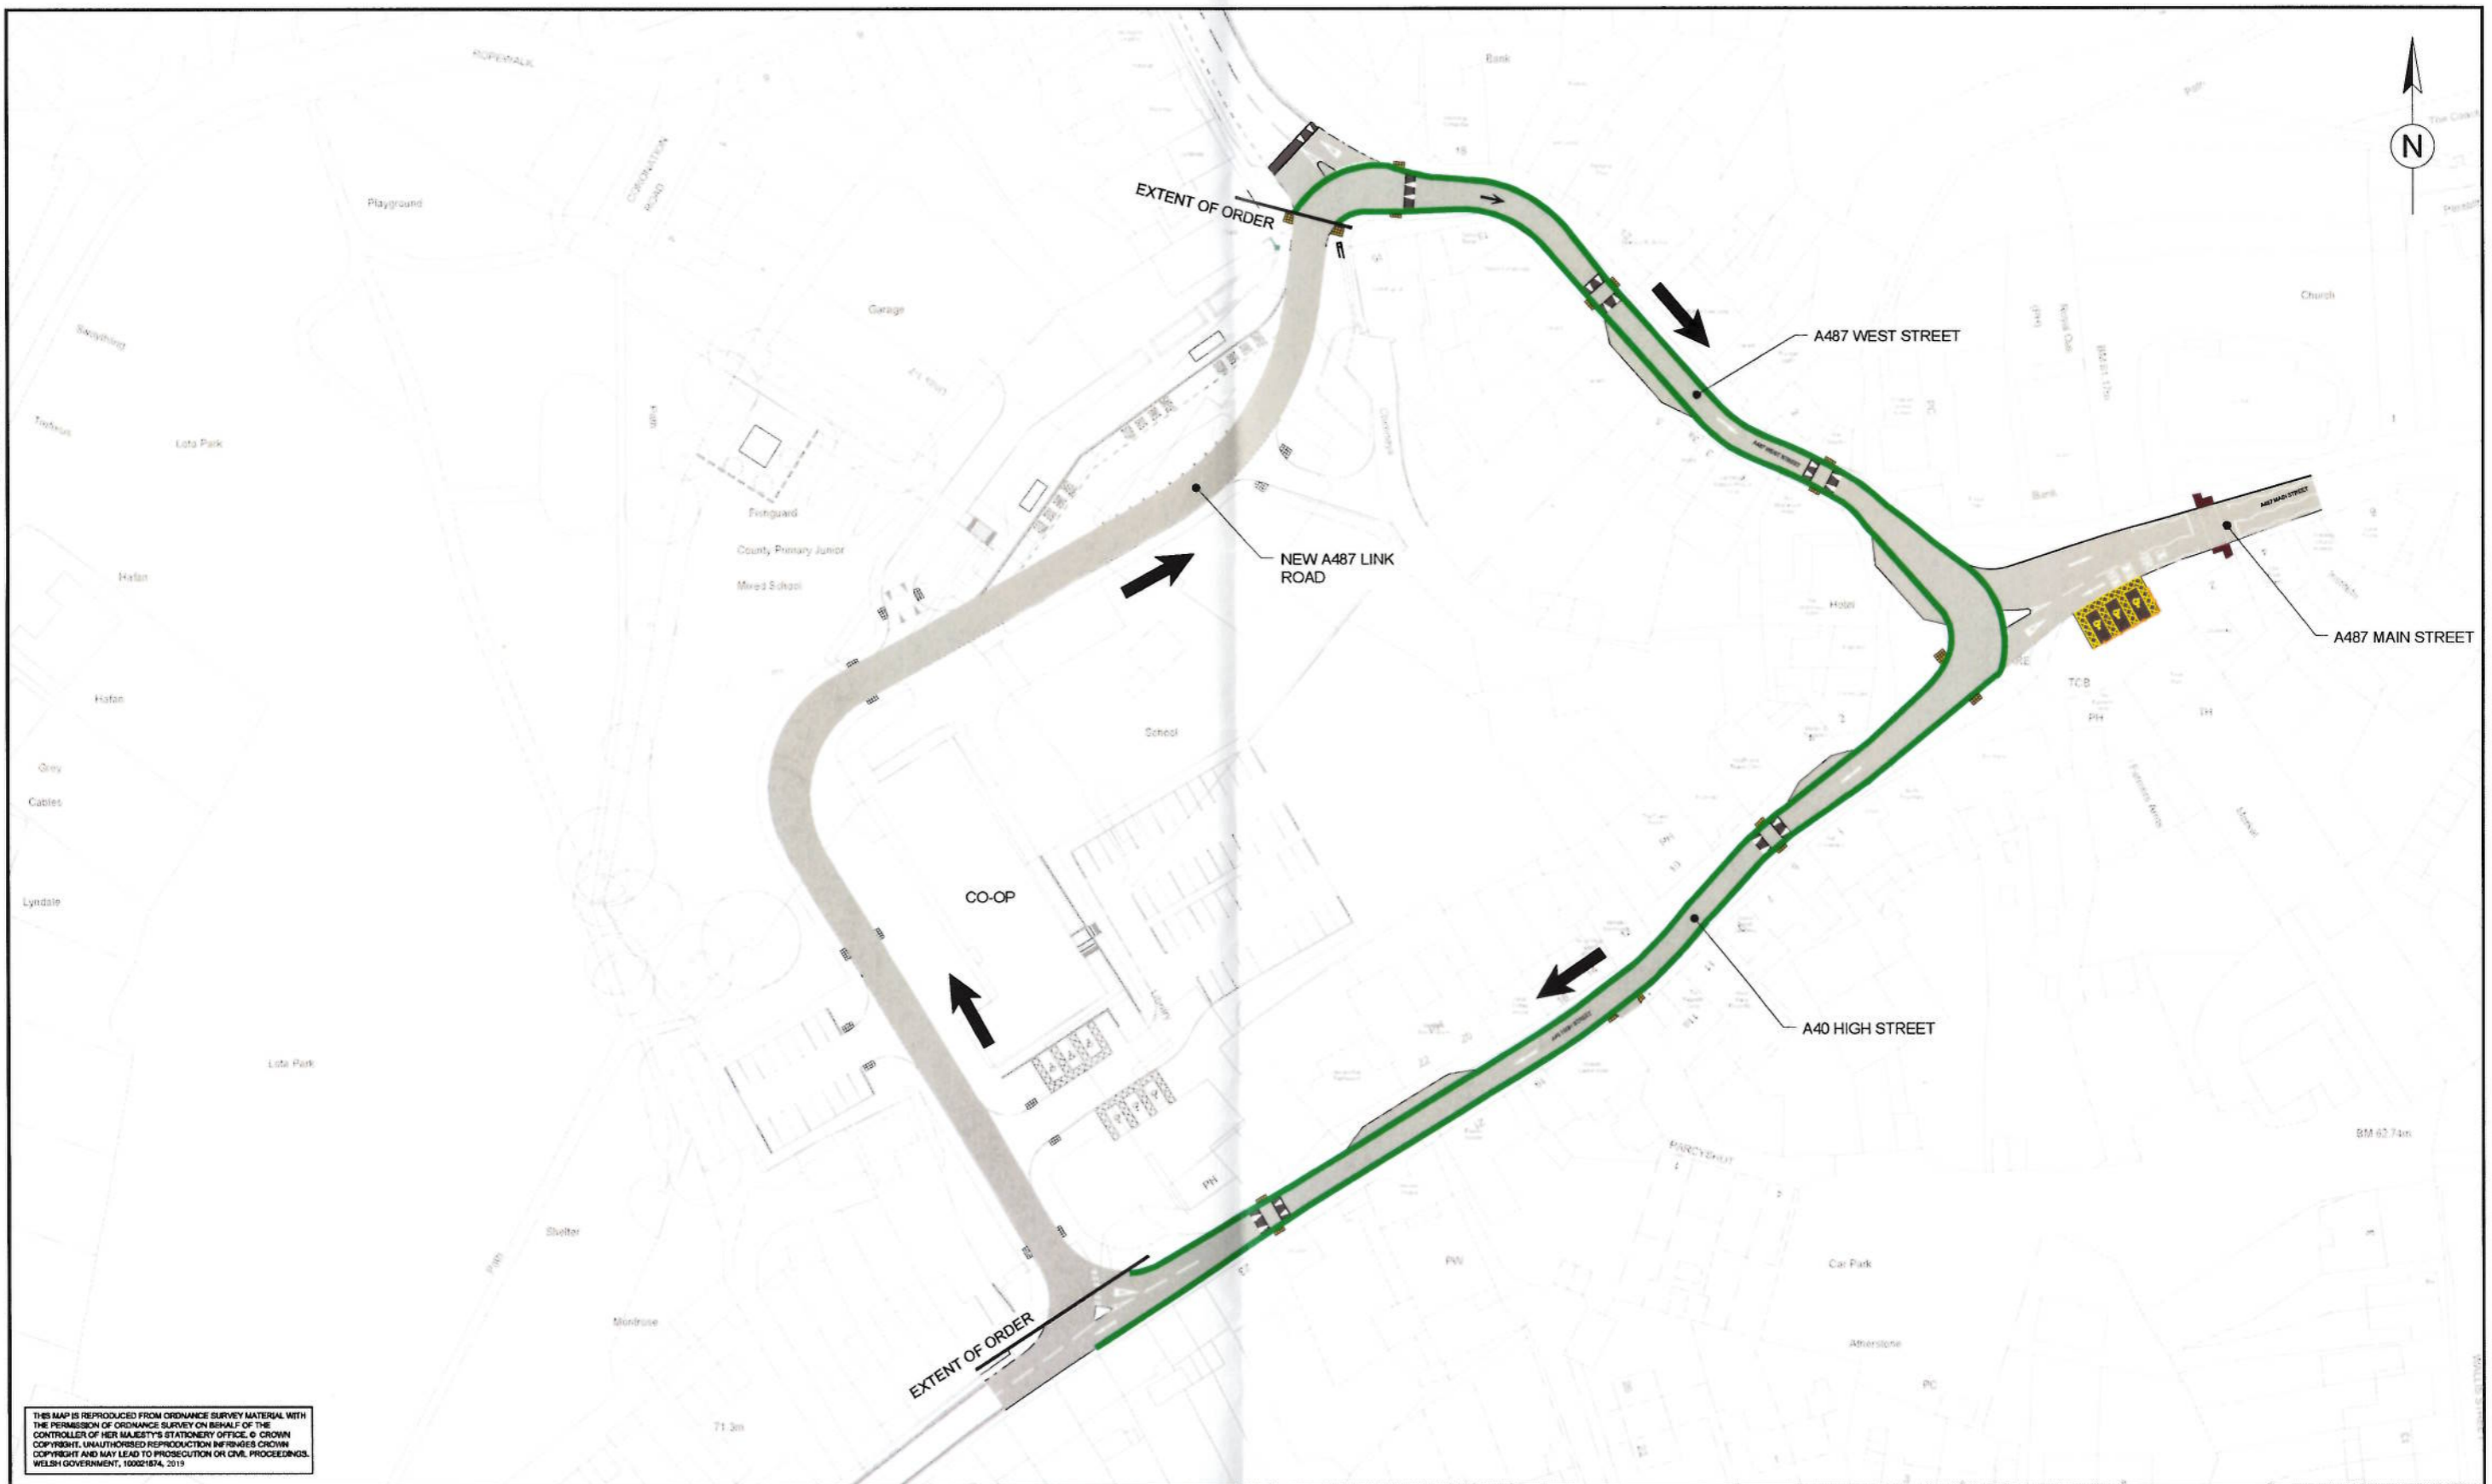

THIS MAP IS REPRODUCED FROM ORDNANCE SURVEY MATERIAL WITH THE PERMISSION OF ORDNANCE SURVEY ON BEHALF OF THE CONTROLLER OF HER MAJESTY'S STATIONERY OFFICE. © CROWN COPYRIGHT. UNAUTHORISED REPRODUCTION IN WHICHEVER FORM IS PROHIBITED AND MAY LEAD TO PROSECUTION OR CIVIL PROCEEDINGS. WELSH GOVERNMENT, 100021874, 2019

**GENERAL NOTES:**

- ALL DIMENSIONS ARE IN METRES UNLESS NOTES OTHERWISE.
- ONLY WRITTEN DIMENSIONS SHALL BE USED, DO NOT SCALE.

**KEY:**

—— ONE WAY SYSTEM

**SAFETY, HEALTH AND ENVIRONMENTAL INFORMATION**

In addition to the hazards/risks normally associated with the types of work detailed on this drawing, note the following significant residual risks (Reference shall also be made to the design hazard log).

Construction	NONE
Maintenance / Cleaning	NONE
Use	NONE
Decommissioning / Demolition	NONE

Rev	Date	Description	Org	Chk'd	App'd	Audit
PD1	05/10/18	First Issue	SW	SC	CD	CD
PD2	22/02/19	Welsh Government Comments	SK	SC	CD	CK

Subsidiary: **WORK IN PROGRESS** Design Status: **S0**

**ATKINS**  
West Glamorgan House  
12 Orchard Street  
Swansea  
West Glamorgan  
SA1 5AD  
Tel: +44 (0)1792 641172  
Fax: +44 (0)1792 472018  
www.atkinsglobal.com

Copyright © Atkins Limited (2018)

Project Title		CHIMNEYS LINK TR WORKS			
Drawing Title		THE A487 AND A40 TRUNK ROADS (FISHGUARD, PEMBROKESHIRE) (ONE WAY TRAFFIC) CEFNFFYRDD YR A487 A'R A40 (ABERGWAUN, SIR BENFRO) (TRAFFIG UNFFORDD)			
Scale	1:500	Original	SK	Checked	SC
Original Size	A1	Date	22/02/19	Date	22/02/19
Approved	CD	Authorised	CK	Date	22/02/19
Drawing Number	Project	Original	Volume	Project Ref. No.	
CK04_301 - ATK - HGN - SWTRA - DR - D - 0013				CK04_301	
Location	Type	Date	Number	Revision	
				P02	