
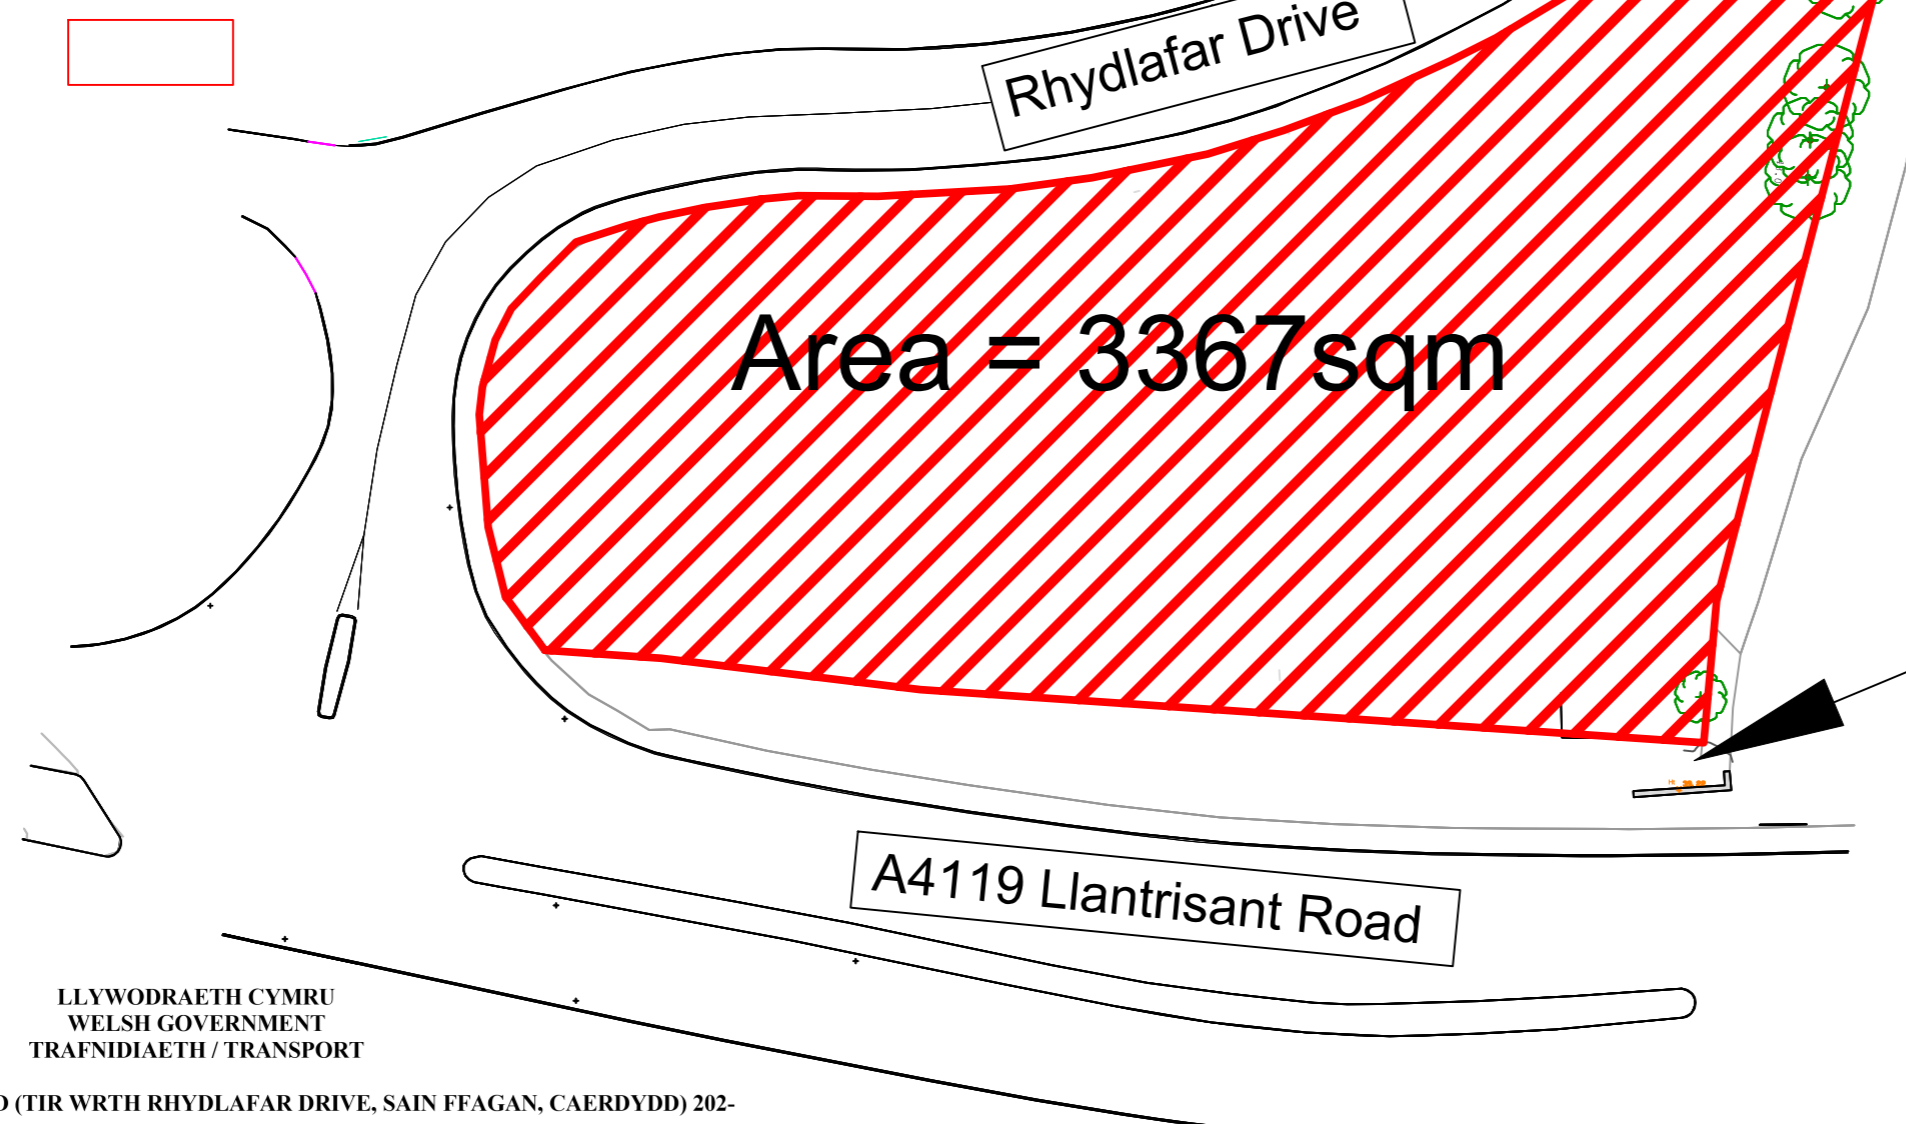


Key

Priffordd yn cael ei chau /
Highway proposed to be
stopped up

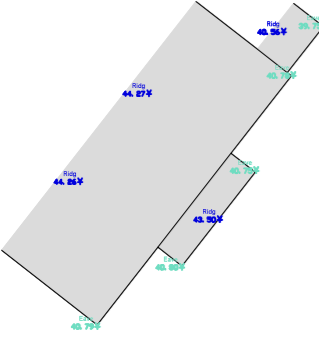


Ardal i gael eu gynnal fel
byffer priffyrdd ar gyfer
gwelliannau posib i'r
A4119 /
Area to be maintained as
highway buffer for
potential A4119
improvements

LLYWODRAETH CYMRU
WELSH GOVERNMENT
TRAFNIDIAETH / TRANSPORT

GORCHYMYN CAU PRIFFYRDD (TIR WRTH RHYDLAFAR DRIVE, SAIN FFAGAN, CAERDYDD) 202-
THE STOPPING UP OF HIGHWAYS (LAND AT RHYDLAFAR DRIVE, ST FAGANS, CARDIFF) ORDER 202-

Deposited Plan/Y Plan a Adneuwyd
File No/ Rhif y Ffeil: qA1479133

Drawing Title Ardal arfaethedig ar gyfer stopio Proposed area for stopping up	Client Assura Ltd	 Unit 9 Oak Tree Court Mulberry Drive Cardiff Gate Business Park Cardiff CF23 8RS T 029 2073 2652	Scale: 1:500 @ A3					
	Job Title Rhydlafer Drive, Cardiff		Designed by: DC	Drawn by: DC	Rev.	Date.	Amendment.	Des.
			Ckd/Appd: POC	Drg No: Figure 1			Rev	
			1st Issued: May 2021					
			Job No: T21.136					