


OS NORTH



KEY

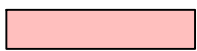

HYD A LLED Y BRIFFORDD  
EXTENT OF HIGHWAY



HYD A LLED Y BRIFFORDD SYDD I'W CHAU  
HIGHWAY TO BE STOPPED UP

A

Gorchymyn cau Priffordd Percy St.  
Percy St. Highway Stopping up  
(365m<sup>2</sup>)

B

Gorchymyn cay Priffordd Crawshay St.  
Crawshay St. Highway Stopping Up  
(12m<sup>2</sup>)

Mae Gweinidogion Cymru Yn Ardystio Drwy Hyn Mai Hwn Yw'r Plan Y Cyfeirir Ato Yng Ngorchymyn  
Cau Priffyrdd (Rhan O Crawshay Street A Rhan O Percy Street, Caerdydd)2024  
Rhif y Ffeil: qA2039214

The Welsh Ministers Hereby Certify That This Is The Plan Referred To In The Stopping Up Of Highways  
(Part of Crawshay Street and Percy Street, Cardiff) Order 2024  
File No/ qA2039214


Dyddiedig/Dated: 13 Mehefin / 13 June 2024

WER TAF


*Nid Hunter*

Nicci Hunter

Arweinydd y Tîm Busnes / Business Team Leader  
Llywodraeth Cymru / Welsh Government

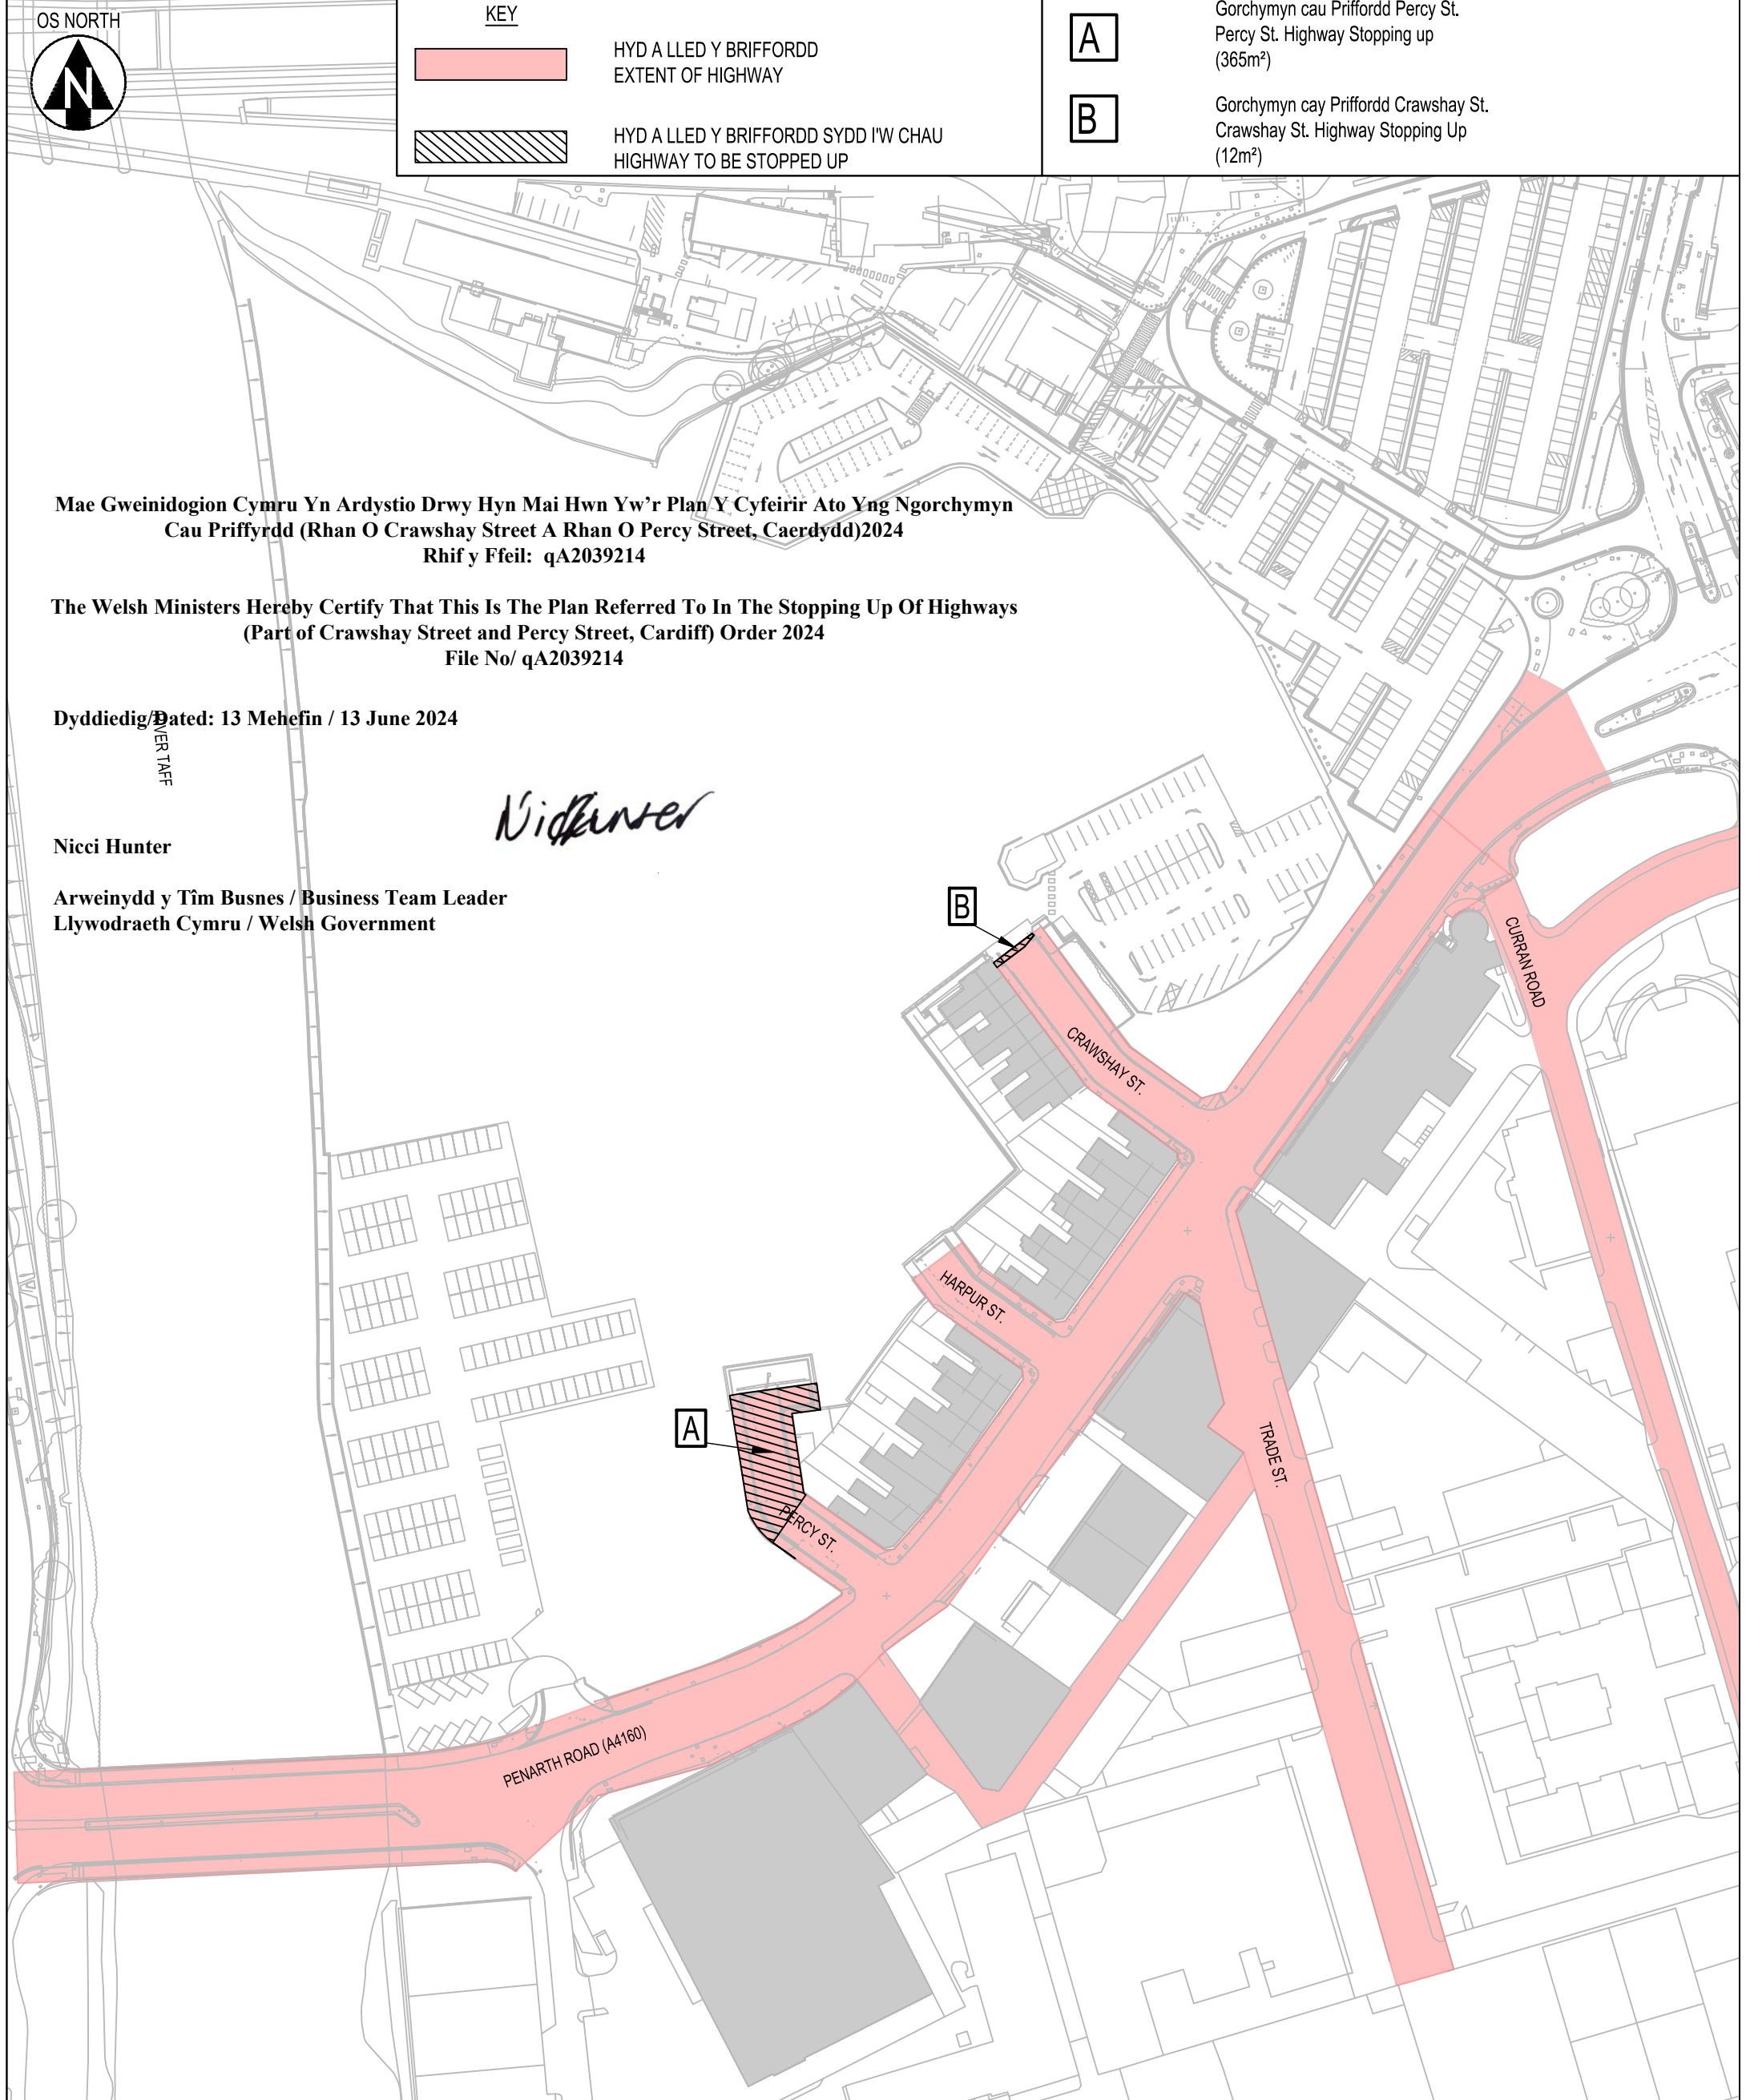

REVISIONS



THIRD FLOOR, WHARTON PLACE  
13 WHARTON STREET  
CARDIFF  
CF10 1GS  
t: +44 (0) 2920 023665  
e: cardiff@hydrock.com

CLIENT | CLEIENT  
RIGHTACRES PROPERTY

PROJECT | PROSIECT  
CENTRAL QUAY

TITLE   TEITL GORCHYMYN CAU PRIFFORDD CRAWSHAY & PERCY STREET	
PROPOSED ORDER PLAN CRAWSHAY & PERCY STREET	
HYDROCK PROJECT NO.   RHIF PROSIECT C-07546	SCALE @ A3   GRADDFFA @ A3 1:1250
STATUS DESCRIPTION   DISGRIFIAD STATWS FOR INFORMATION	
STATUS   STATWS S2	
DRAWING NO.   RHIF LLUNIAD (PROJECT-ORIGINATOR-ZONE-LEVEL-TYPE-ROLE-NUMBER) CQC-HYD-XX-XX-DR-C-0715	
REVISION P04	