



NORTH / GOGLEDD

WELSH GOVERNMENT/LLYWODRAETH CYMRU
TRANSPORT/TRAFNIDIAETH


THE STOPPING UP OF HIGHWAYS (ST MELLONS ROAD, LISVANE, CARDIFF) ORDER 202-
GORCHYMYN CAU PRIFFYRDD (ST MELLONS ROAD, LLYS-FAEN, CAERDYDD) 202-

Deposited Plan/Y Plan a adneuwyd
File No/ Rhif y Ffeil: QA2055701

ST MELLONS ROAD

HEOL NANT GLANDULAS

Key	
	Priffordd i'w chau / Highway to be stopped up
	Priffordd i'w gwellau / Highway to be improved
	Ffin y safle / Site boundary

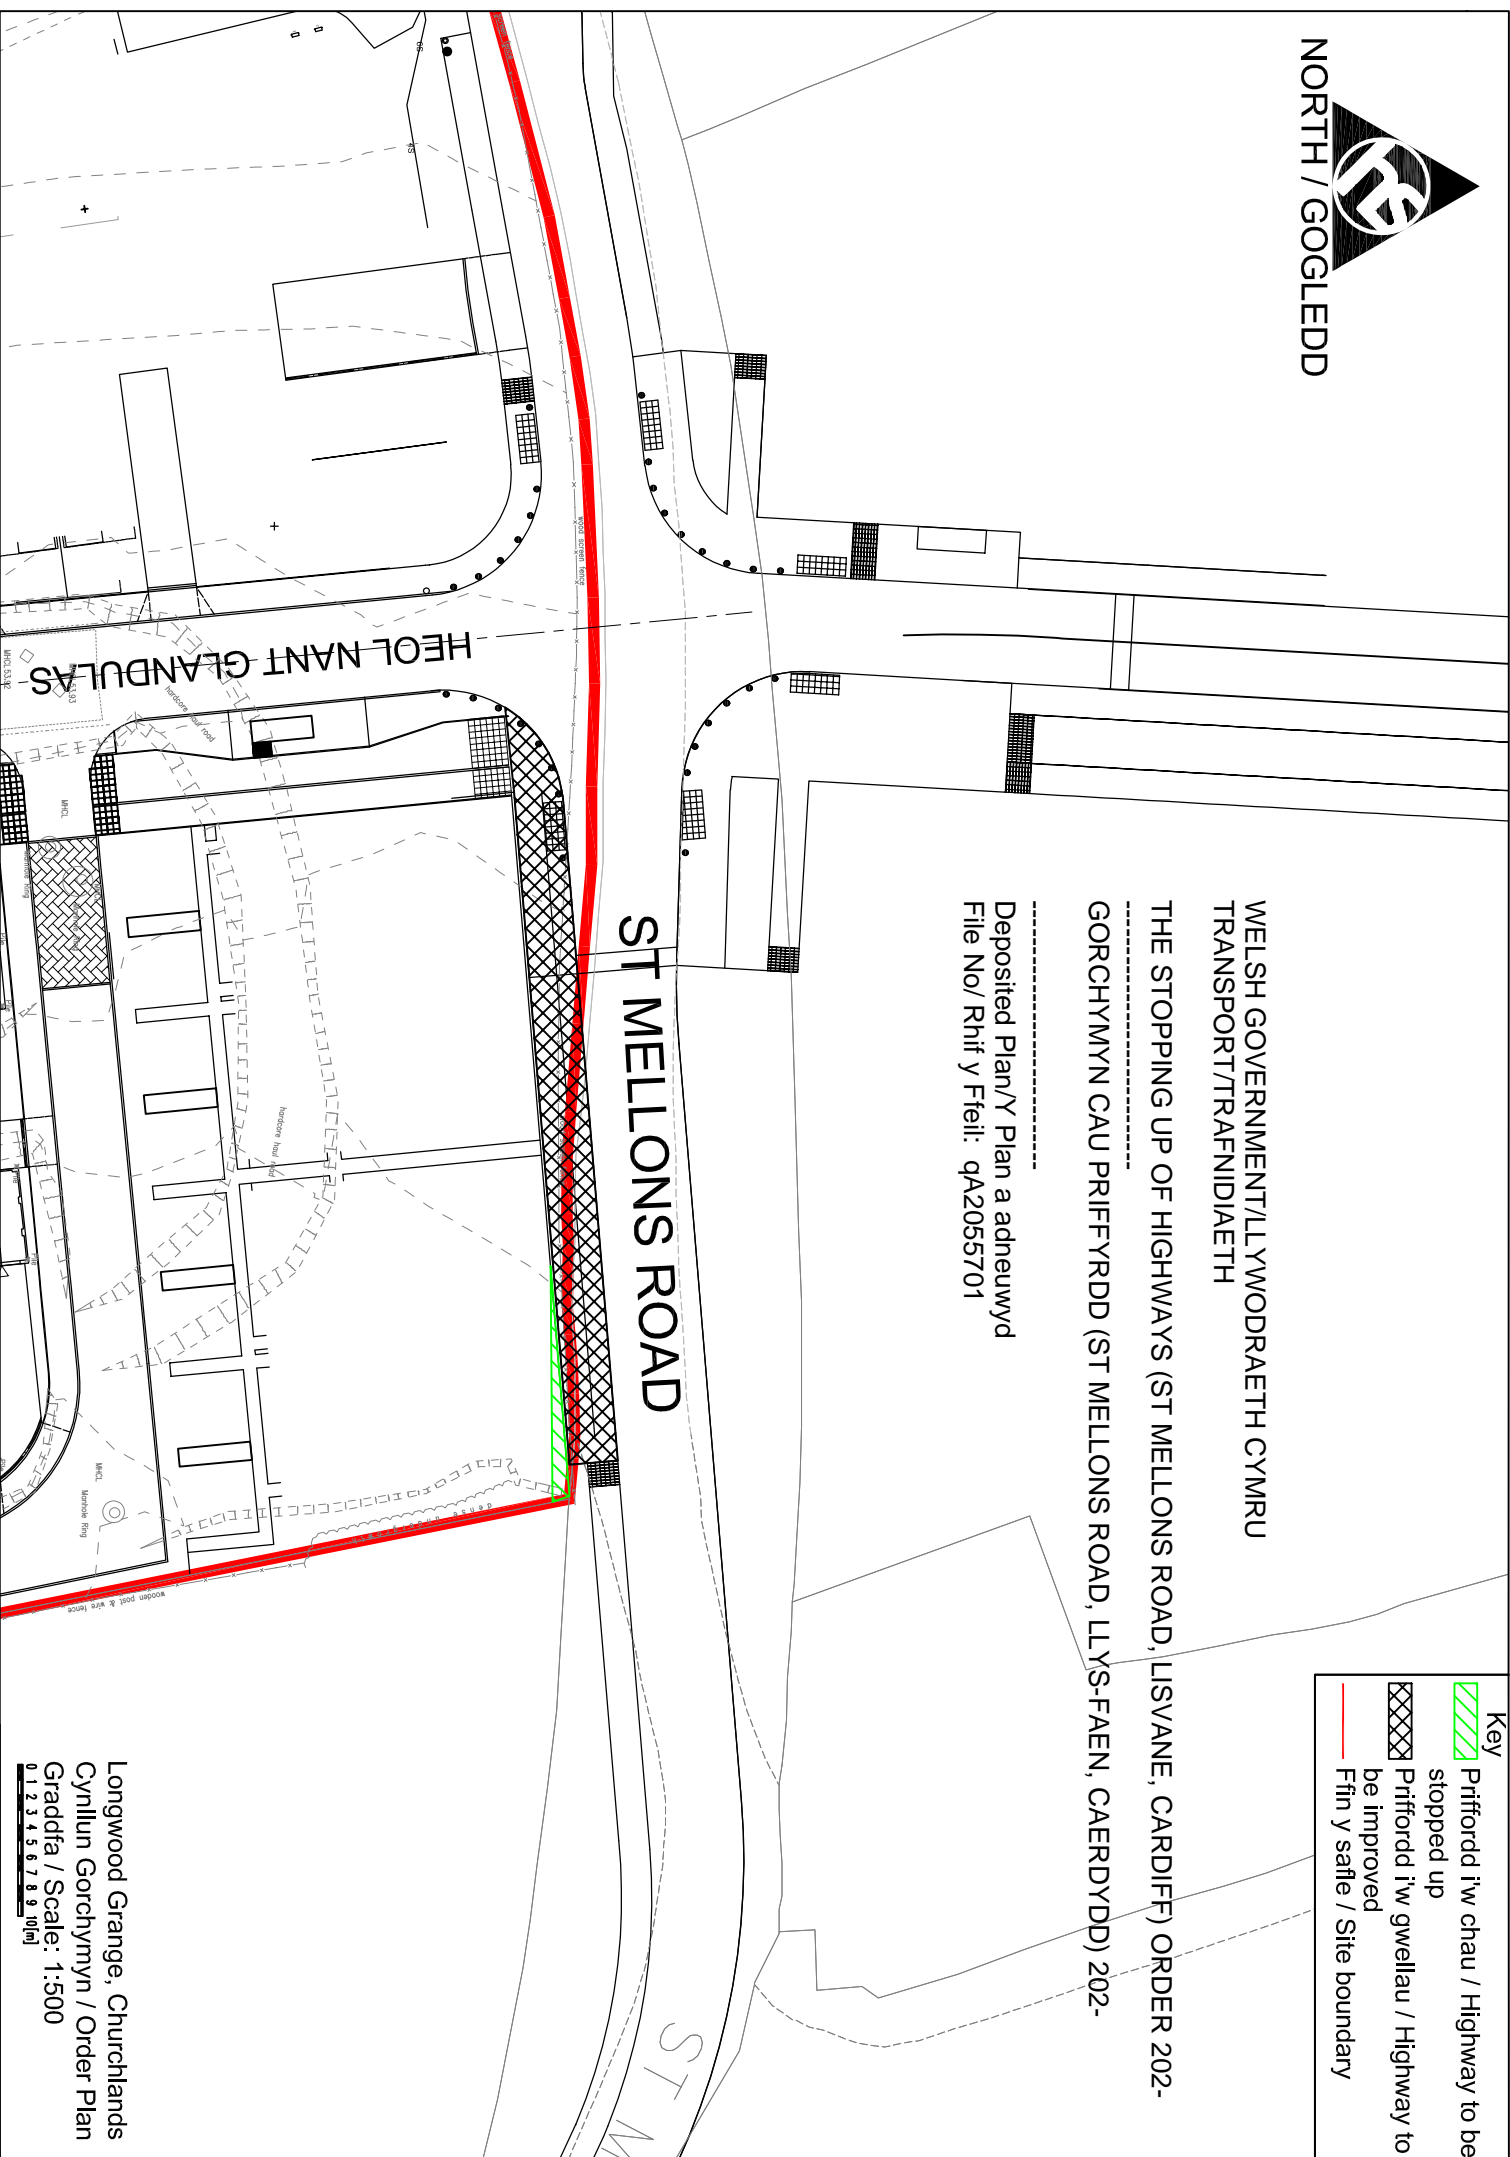

Longwood Grange, Churchlands
Cynllun Gorchymyn / Order Plan
Graddfa / Scale: 1:500
0 1 2 3 4 5 6 7 8 9 10[m]