

WELSH GOVERNMENT  
LLYWODRAETH CYMRU  
TRANSPORT  
TRAFNIDIAETH

The Stopping Up of Highways (Manor Court, Church Village, Rhondda Cynon Taf)  
Order 2015  
Gorchymyn Cau Priffridd (Manor Court, Pentre'r Eglwys, Rhondda Cynon Taf) 2015


DEPOSITED PLAN  
Y PLAN A ADNEUWYD

Ref: qA1212408/1

THE WELSH MINISTERS HEREBY CERTIFY THAT THIS IS  
THE PLAN REFERRED TO IN THE STOPPING UP OF  
HIGHWAYS (MANOR COURT, CHURCH VILLAGE,  
RHONDDA CYNON TAF) ORDER 2015.

MAE GWENIDOGION CYMRU DRWY HYN YN ARDYSTIO  
MAI DYMA'R CYNLLUN Y CYFEIR ITO YNG  
NGORCHYMYN CAU PRIFFRIDD (MANOR COURT,  
PENTRE'R EGLWYS, RHONDDA CYNON TAF) 2015.

Dated: 2 September 2015  
Medi  
*R Morgan*  
R MORGAN  
Head of Asset Management  
And Standards

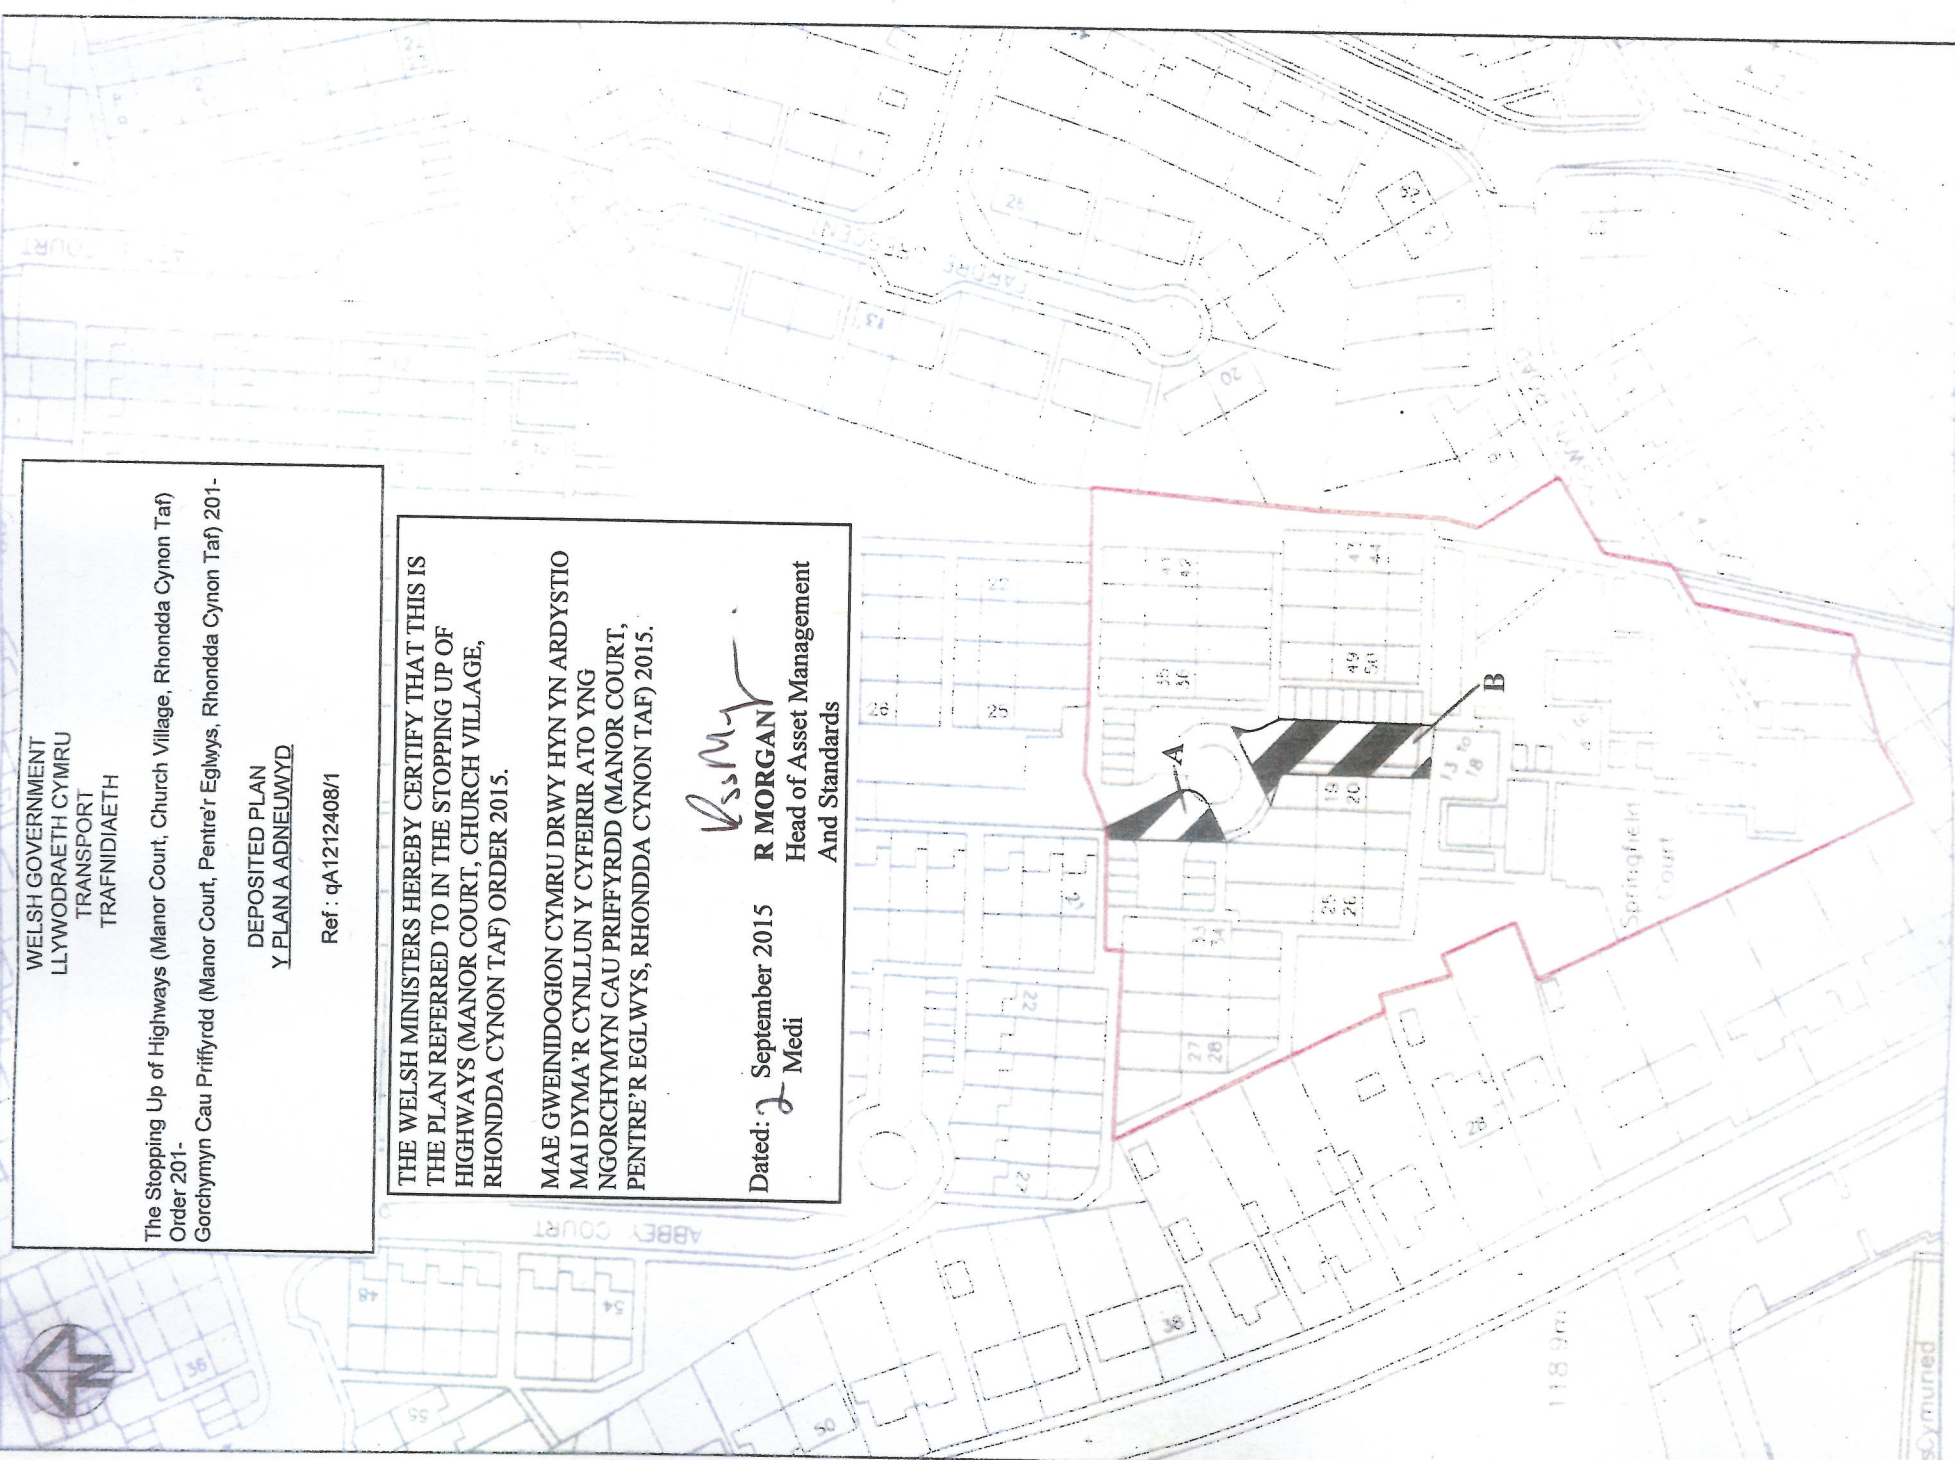

Highway to be  
Stopped Up

MANOR COURT, CHURCH VILLAGE

ORDER PLAN

03/19

001

B

1:1,250 & 1:500

09 A1