


PLAN

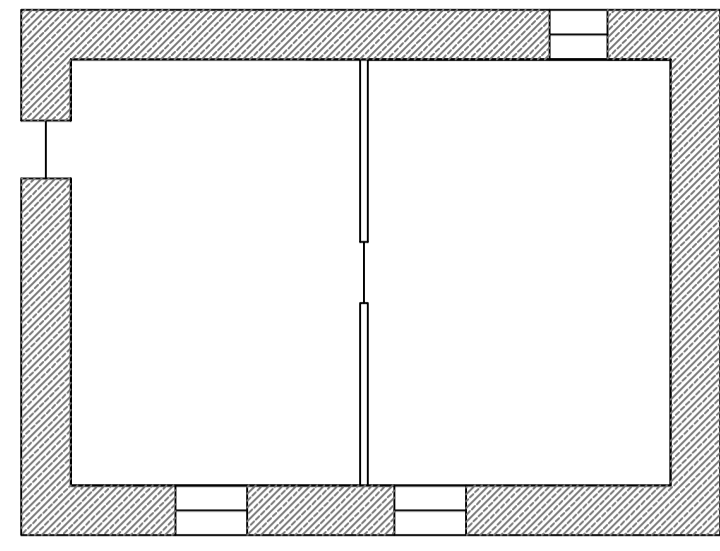


first floor

mezzanine






barn 1

ground floor

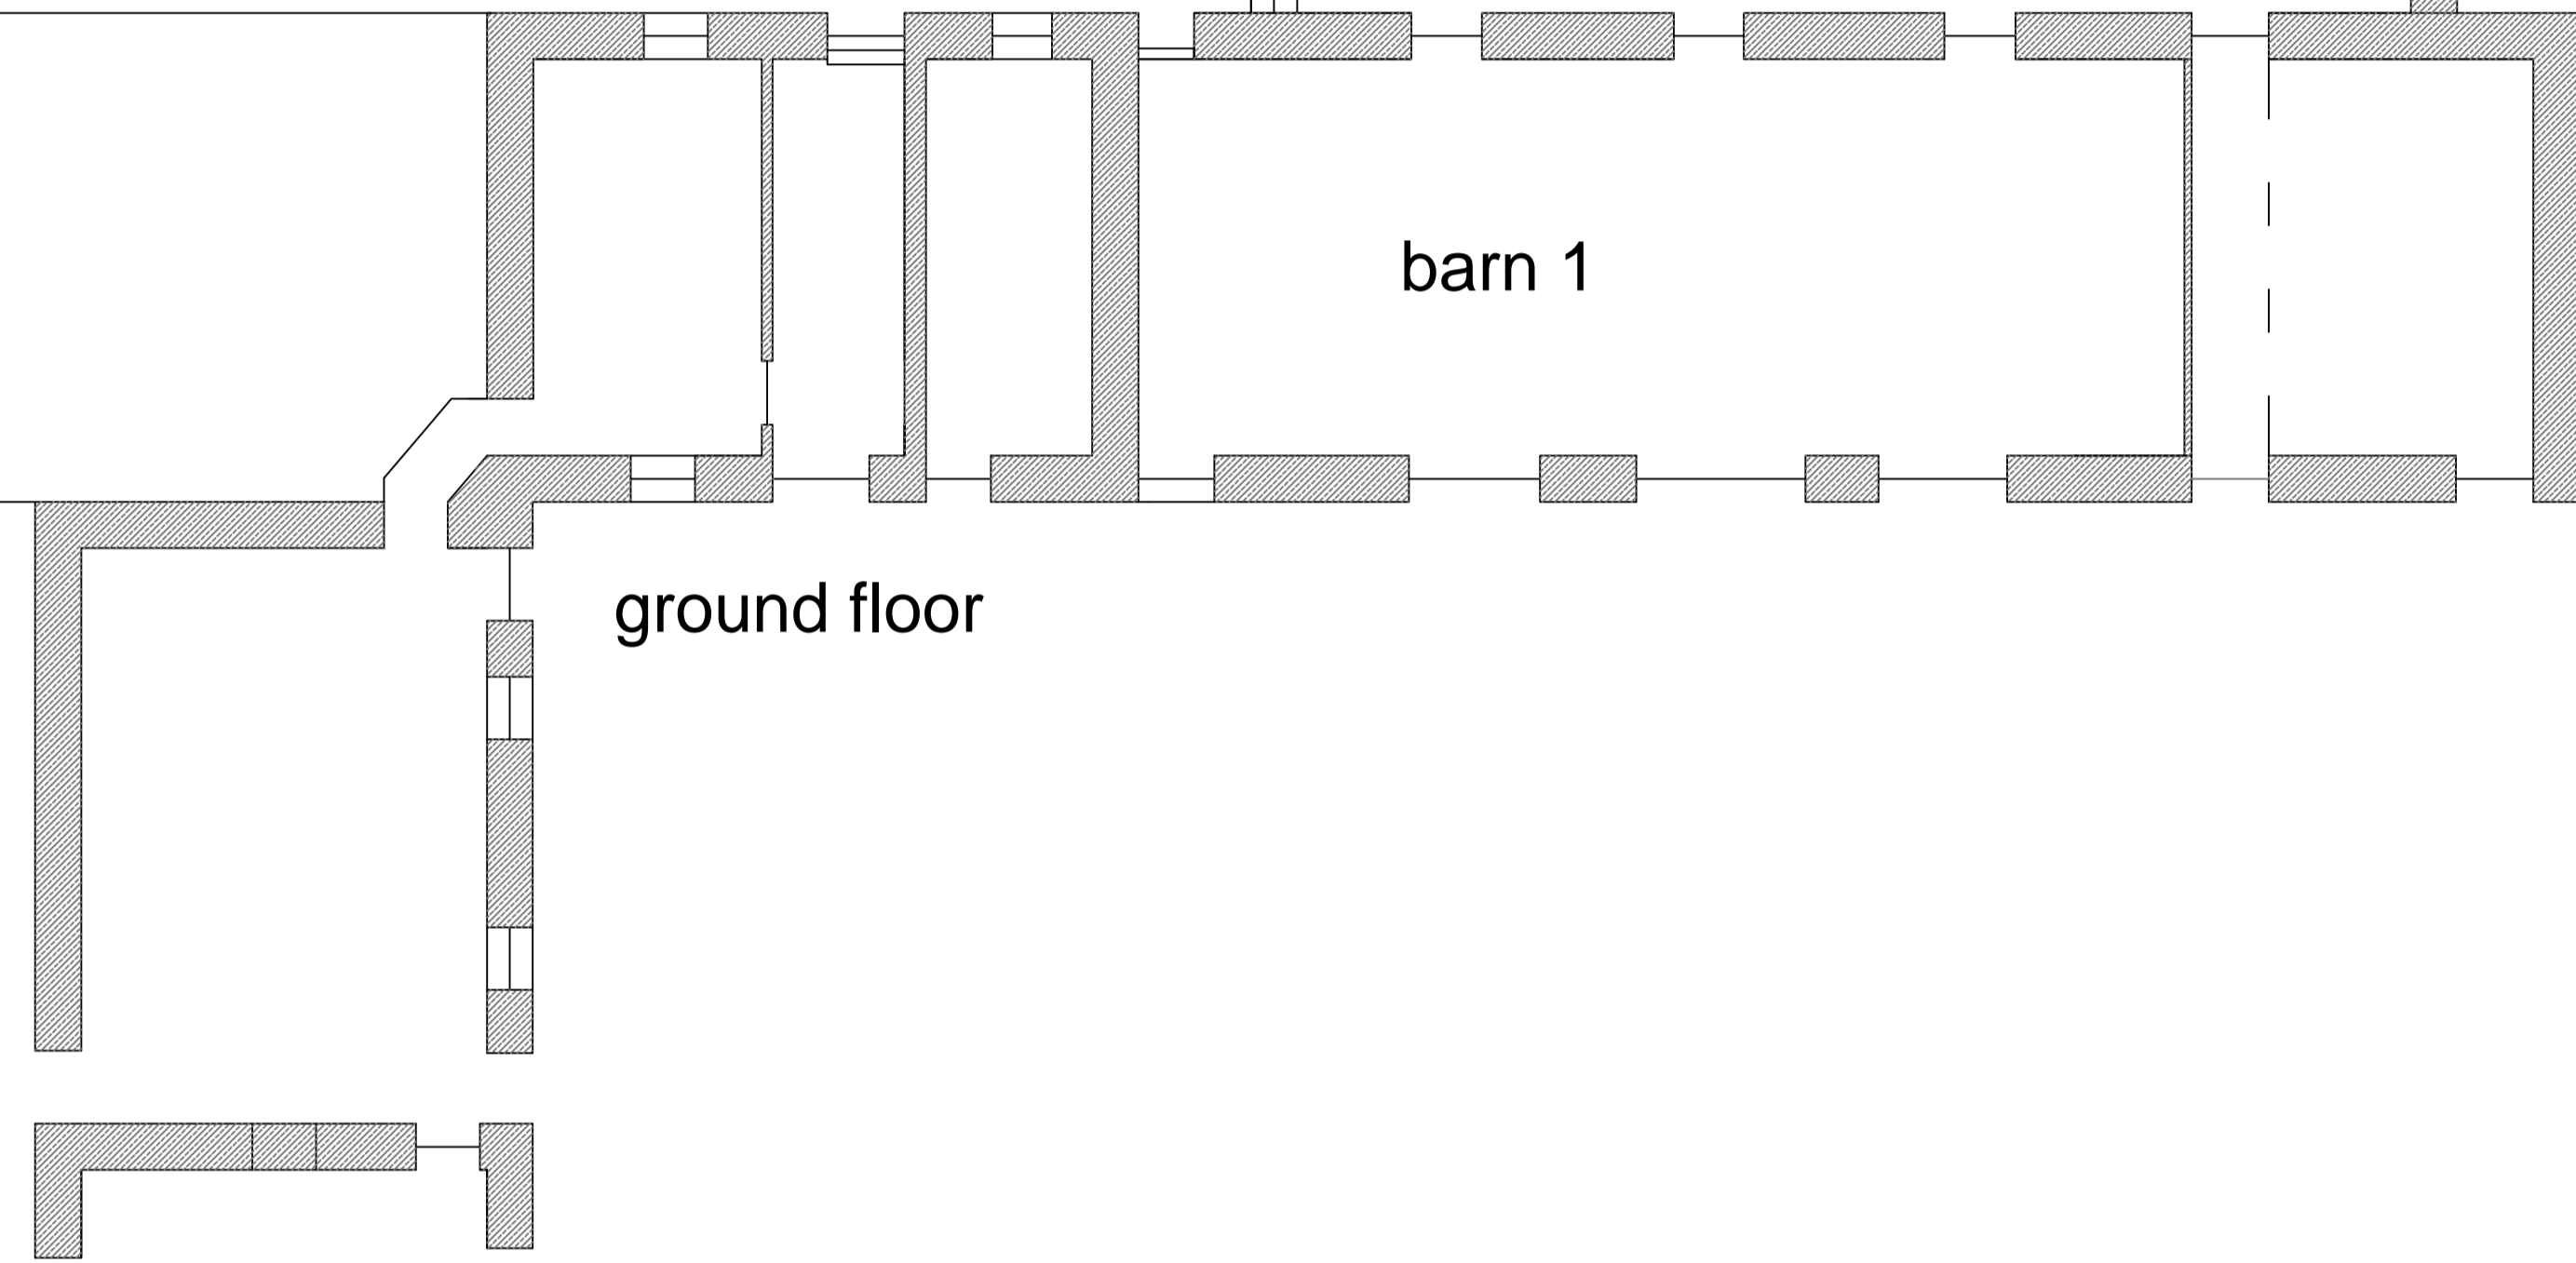


barn 2

mezanine

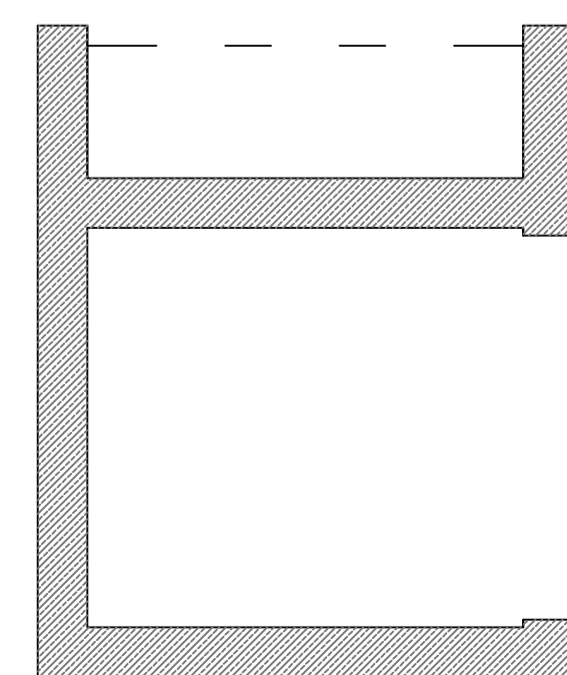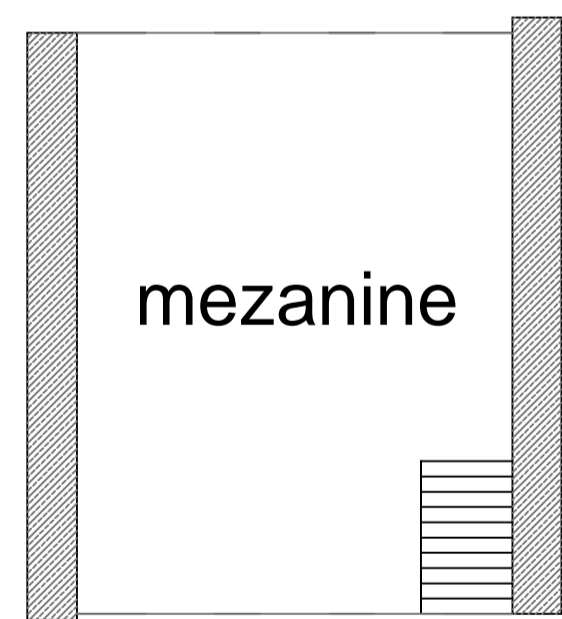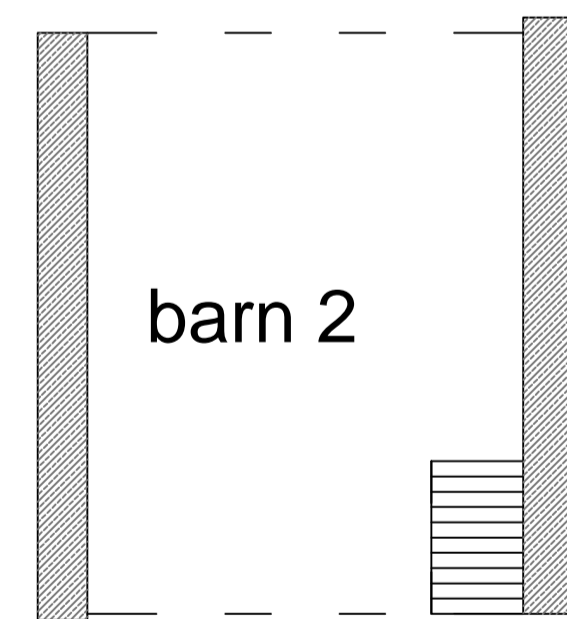

ground floor

first floor

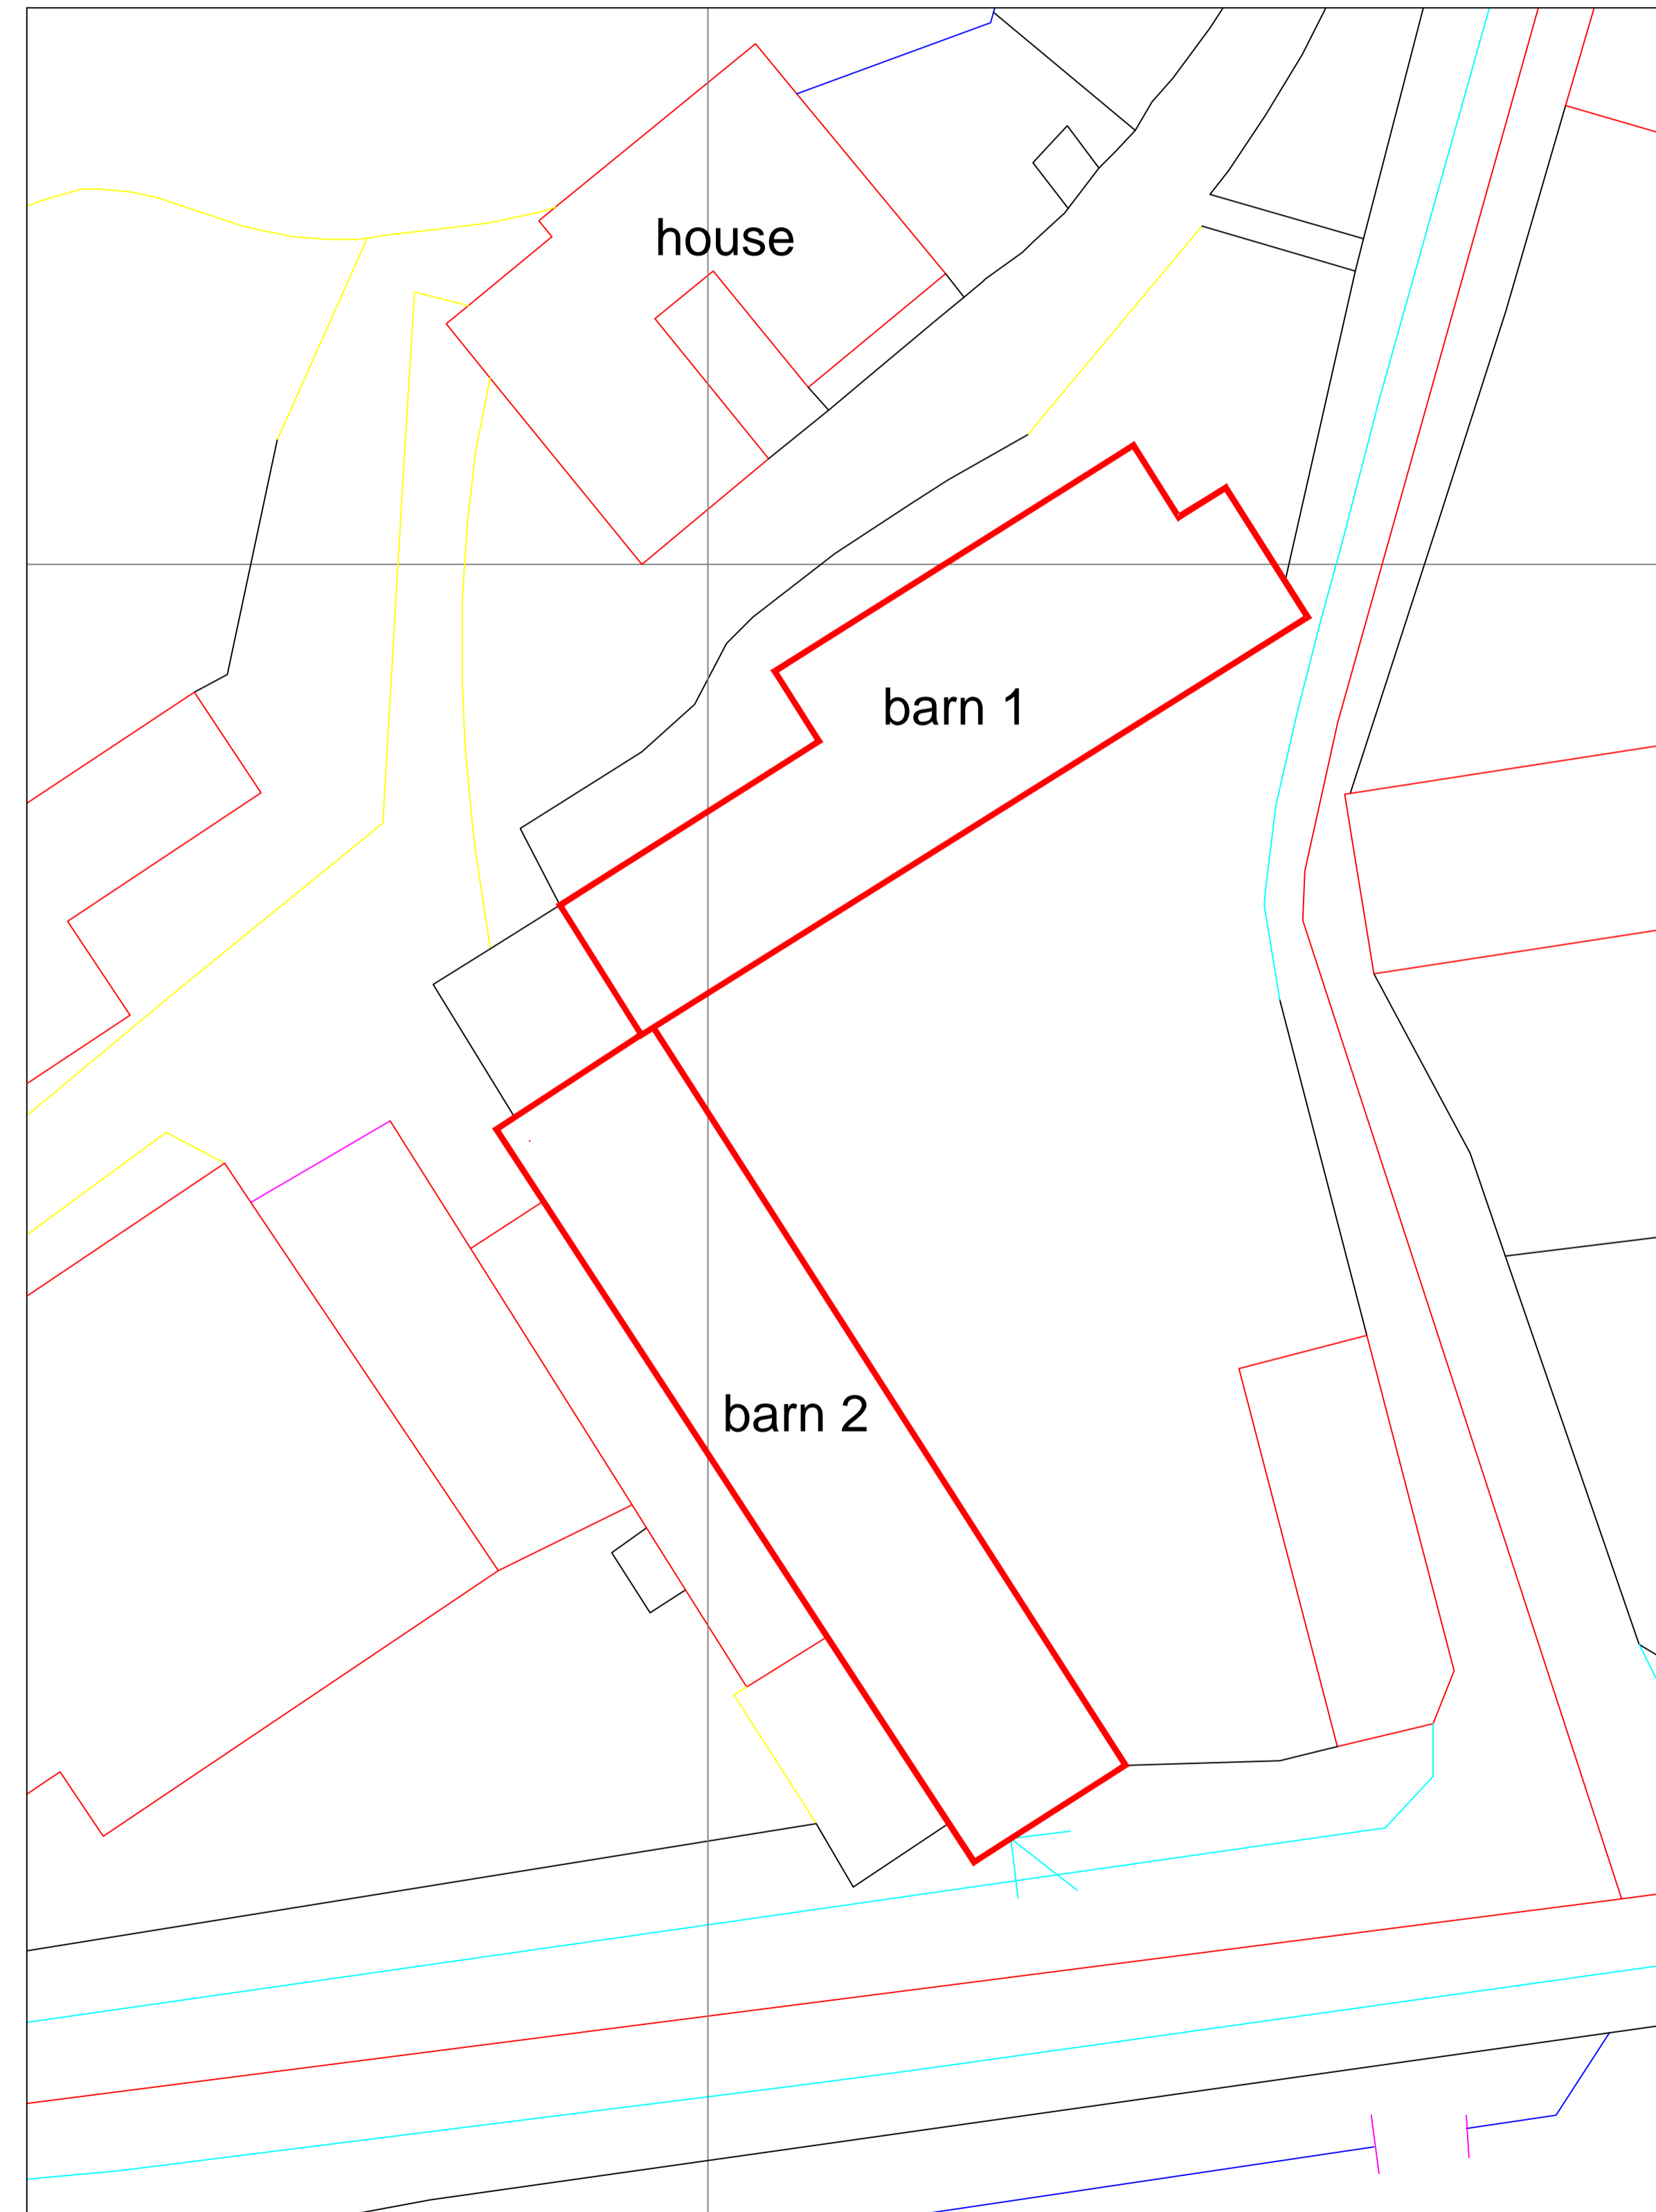

site location plan 1:200

©  
**NOTES**  
1. IF IN DOUBT ASK  
2. DO NOT SCALE, WRITTEN DIMENSIONS TO BE USED ONLY.

**REVISIONS**

No.	Date	Description	Ver.

JOB TITLE  
Mr&Mrs Edwards  
Allygog  
Whitemill  
Carmarthen  
CLIENT

DATE Dec2015 SCALE 1:100/200  
ORIGIN VERIFIED

DRAWING TITLE  
Existing plan and site location plan

FILE REF. DRAWING No. REV.  
P/01