

Mae Gweinidogion Cymru yn ardstyio drwy hyn mai hwn yw'r plan y cyfeirir ato yng Ngorchymyn Cau Priffyrdd (Ffordd Bleddyn, Taff's Well, Ffynnon Taf, Rhondda Cynon Taf) 2024

Y Plan a Adnewydd 1
File No/ Rhif y Ffeil: qA1481673


The Welsh Ministers Hereby Certify That This Is The Plan Referred To In The Stopping Up Of Highways (Ffordd Bleddyn, Taff's Well, Rhondda Cynon Taf) Order 2024

Deposited Plan 1
File No: qA1481673

Dyddiedig/Dated: 17 Medi /September 2024

Nid Hunter

Nicci Hunter
Arweinydd y Tim Busnes / Business Team Leader
Llywodraeth Cymru / Welsh Government

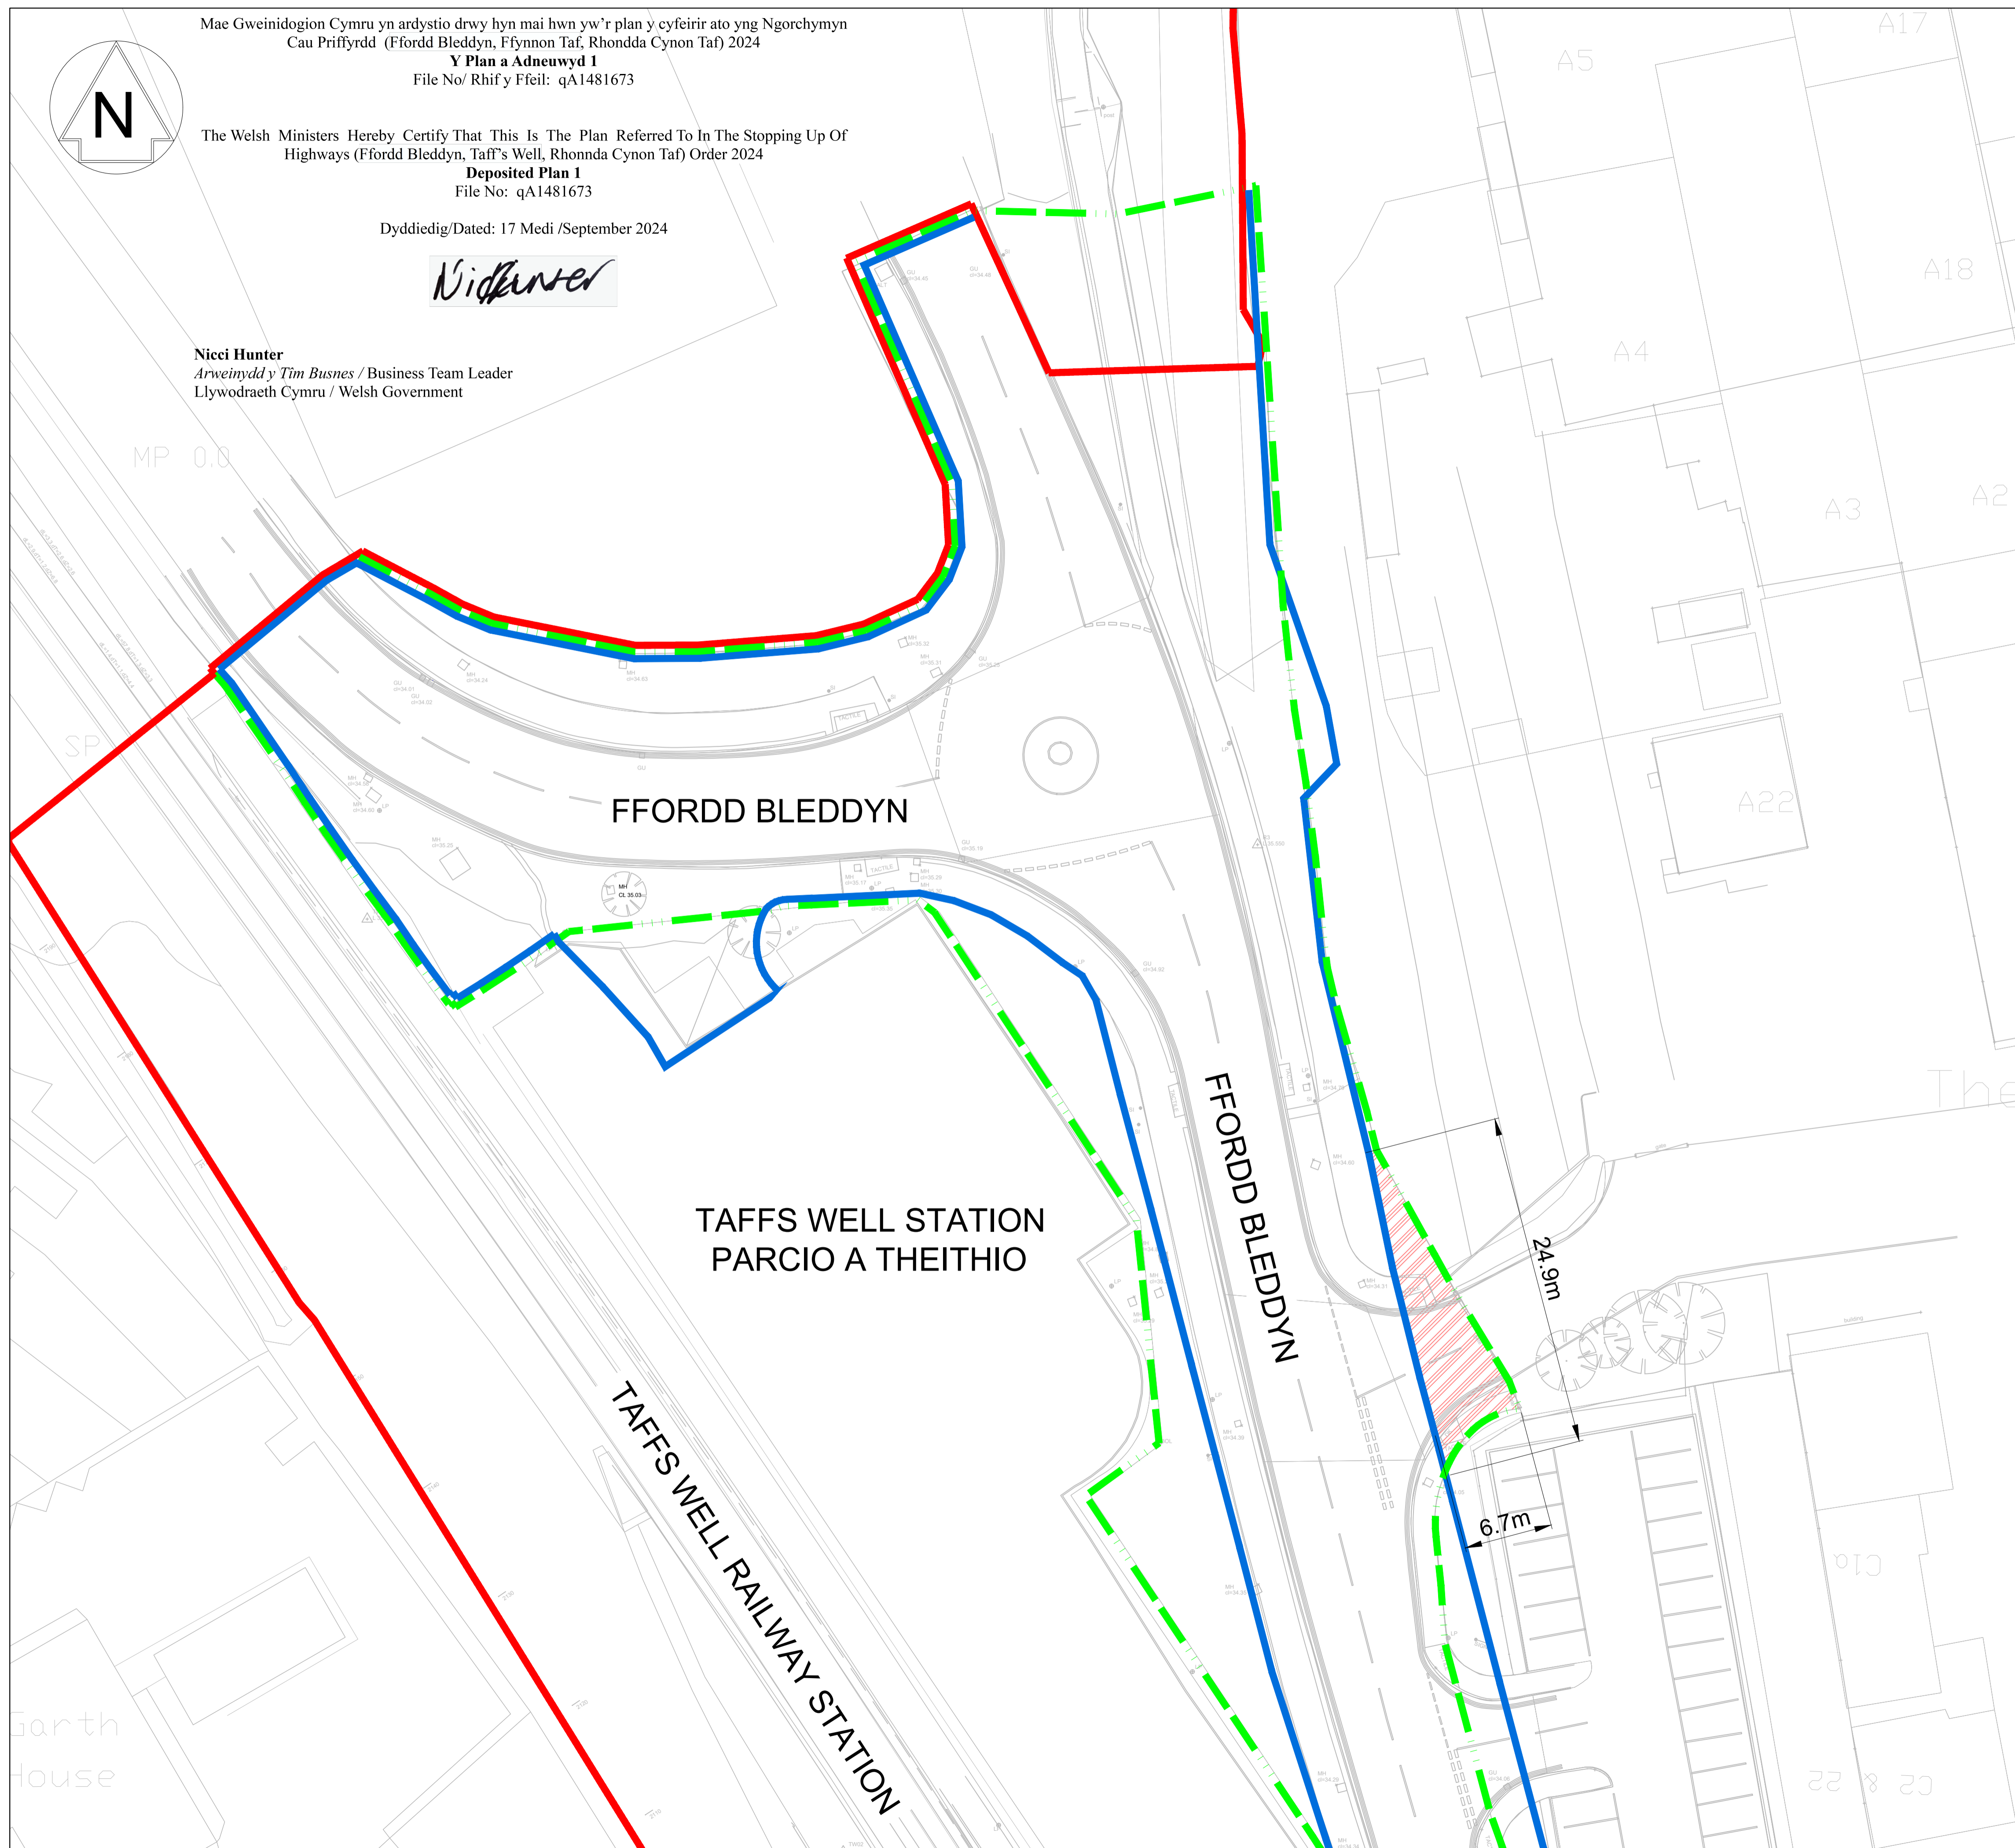

NOTES

1. Peidiwch â graddfa / Do Not Scale.
2. Pob mesuriad mewn metrau oni nodir / All measurements are in metres unless specified.

KEY

- Ffin y briffordd mabwysiadol arfaethedig / Proposed adoptable highway boundary
- Ffin y briffordd bresennol / Existing highway boundary
- Ffin y safle / Site Boundary
- Priffordd yn cael ei chau / Highway to be stopped up

Rev	Date	Description of Revisions	Drawn	Chkd	Appr	Suitability
B02	01/08/23	Drawing changes	LS	SE	LM	
B01	24/05/23	For Approval	LS	LM	AS	

Status: **Fit for information** Suitability: **S2**

TRAFNIDIAETH CYMRU
TRANSPORT FOR WALES

amey
SEILWAITH
INFRASTRUCTURE

Authorised	-	Signed	-	Date	-
Contractor(s) Amey Infrastructure Wales					
Asset Location	Sub-Asset TRAN01				
Type	CAD Drawings	Sub-type DDR			
Role	D	Sub-Role HW			
Location Zone	TAF	Plan of Work Stage E			
Project TRAN01 - CVL Transformation					
Route Section Group Route Section Group					
Route Section Taffs Well Depot					
Drawing Title S100 Stopping Up Order 1 FFordd Bleddyn - Access to Car Park					
Designed	L Masters	Signed	LM	Date	01/08/2023
Drawn	L So	Signed	LS	Date	01/08/2023
Checked	S Eishafie	Signed	SE	Date	01/08/2023
Approved	L Masters	Signed	LM	Date	01/08/2023
Scale(s) Graddfa 1:500 ELR & Mileage CAM 7M 24ch to 7M 24ch					
Alternative Reference					Sheet
-					1 of 3
Drawing Number					Revision
TRAN01-KAW-R0-TAF-DDR-D-HW-000322					B02